

DISCLAIMER NOTICE:
 SPECIFIC INFORMATION
 REQUIRED FOR COMPLIANCE
 WITH LOCAL CODES IS THE
 RESPONSIBILITY OF THE
 DESIGNER

PRE-ENGINEERED ROOF TRUSSES
 OR RAFTERS AS PER CODE

BRICK VENEER c/w 1" (25mm)
 AIR SPACE AND BRICK TIES AS
 PER CODE

1/2" (13mm) GYPSUM BOARD

NUDURA 6" (152mm) FORM
 HORIZ/VERT REINFORCING AS
 PER CODE OR AS SPECIFIED IN
 APPENDIX 'D' FOR ABOVE GRADE

NUDURA 6" (152mm) FORM
 HORIZ/VERT REINFORCING AS
 PER CODE OR AS SPECIFIED IN
 APPENDIX 'D' FOR ABOVE GRADE

1/2" (13mm) GYPSUM BOARD

MINIMUM 6" (150mm) BELOW GRADE
 OF ACRYLIC PARGE COAT


GRADE MINIMUM 2% SLOPE

EXISTING SOIL

BACKFILL SOIL AS PER CODE

NUDURA 6" (152mm) FORM
 HORIZ/VERT REINFORCING BELOW
 GRADE AS SPECIFIED PER DETAIL
 C-18

FOOTING AND STEM WALL
 DEPTH TO EXTEND BELOW FROST
 PENETRATION AS PER CODE

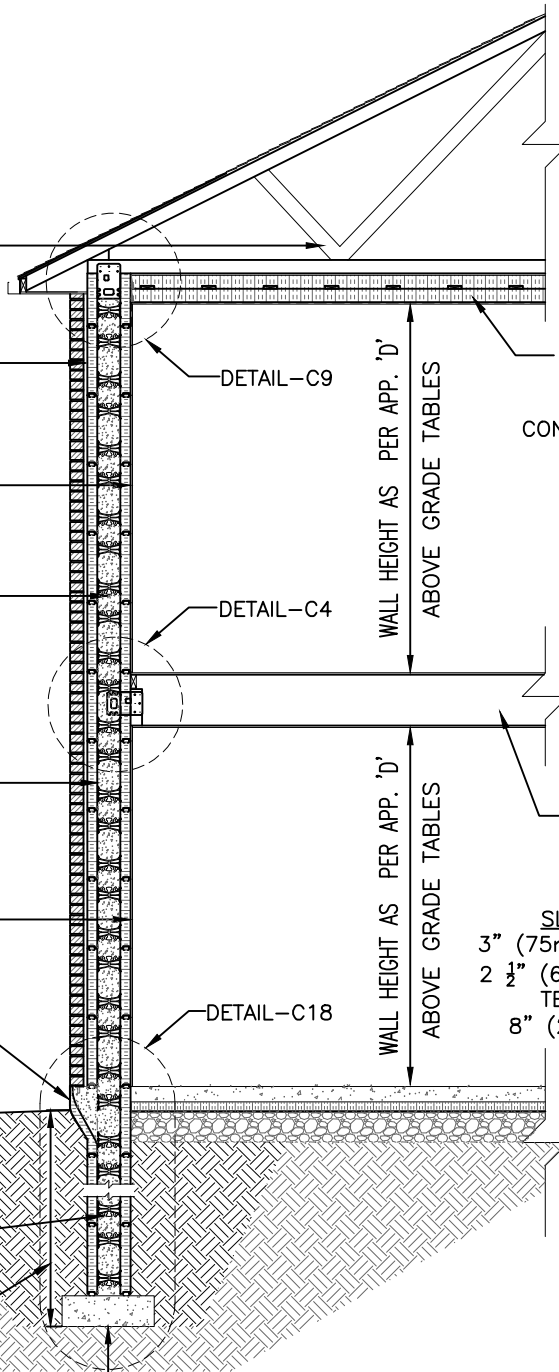

2 LAYERS OF NUDURA
 CEILING TECHNOLOGY
 (OPTIONAL) OR
 CONVENTIONAL INSULATION
 AS PER CODE

WOOD FLOOR SYSTEM
 AS SPECIFIED



SLAB ASSEMBLY
 3" (75mm) CONCRETE FLOOR
 2 1/2" (64mm) NUDURA FLOOR
 TECHNOLOGY (OPTIONAL)
 8" (200mm) CLEAR STONE

CONTINUOUS CONCRETE FOOTING ON UNDISTURBED SOIL AS
 PER CODE. FOOTING SIZE AS PER CODE FOR 6" (152mm)
 CONCRETE BASEMENT WALL PLUS TWO STORY CONCRETE OR
 MASONRY WALL (BRICK FINISH & PREVAILING SITE CONDITIONS)

*NOTE: IN ADDITION TO FOOTING SIZE INDICATED BY CODE, ADD 1" (25.4mm) WIDTH TO STRIP FOOTING FOR EVERY
 1'-0" (305mm) OF CONCRETE WALL HEIGHT ABOVE 8'-0" (2440mm) PER STORY

The architecture, engineering, and design of the project using the Nudura products are the responsibility of the project's design professional. All products and systems must comply with local building codes and standards. This detail is for general information and guidance only and Nudura specifically disclaims any liability for the use of this detail. The project design professional determines, in its sole discretion, whether this detail or a functionally equivalent detail is best suited for the project. This detail is subject to change without notice. Contact Nudura to ensure you have the most recent version.

Typical Cross Sections

 Nudura Technical Support: 866-468-6299 International: +1 705-726-9499	Detail: Building Section 6" (152mm) Form Frost Wall Slab on Grade 2 Story 6" (152mm) Form Unit Brick Veneer Finish		File Name: B-16	 Construction Products Group
	Drawn by: K. STILL	Scale: NTS	Date: 10/28/2021	