


# TYPICAL CROSS SECTIONS B-1

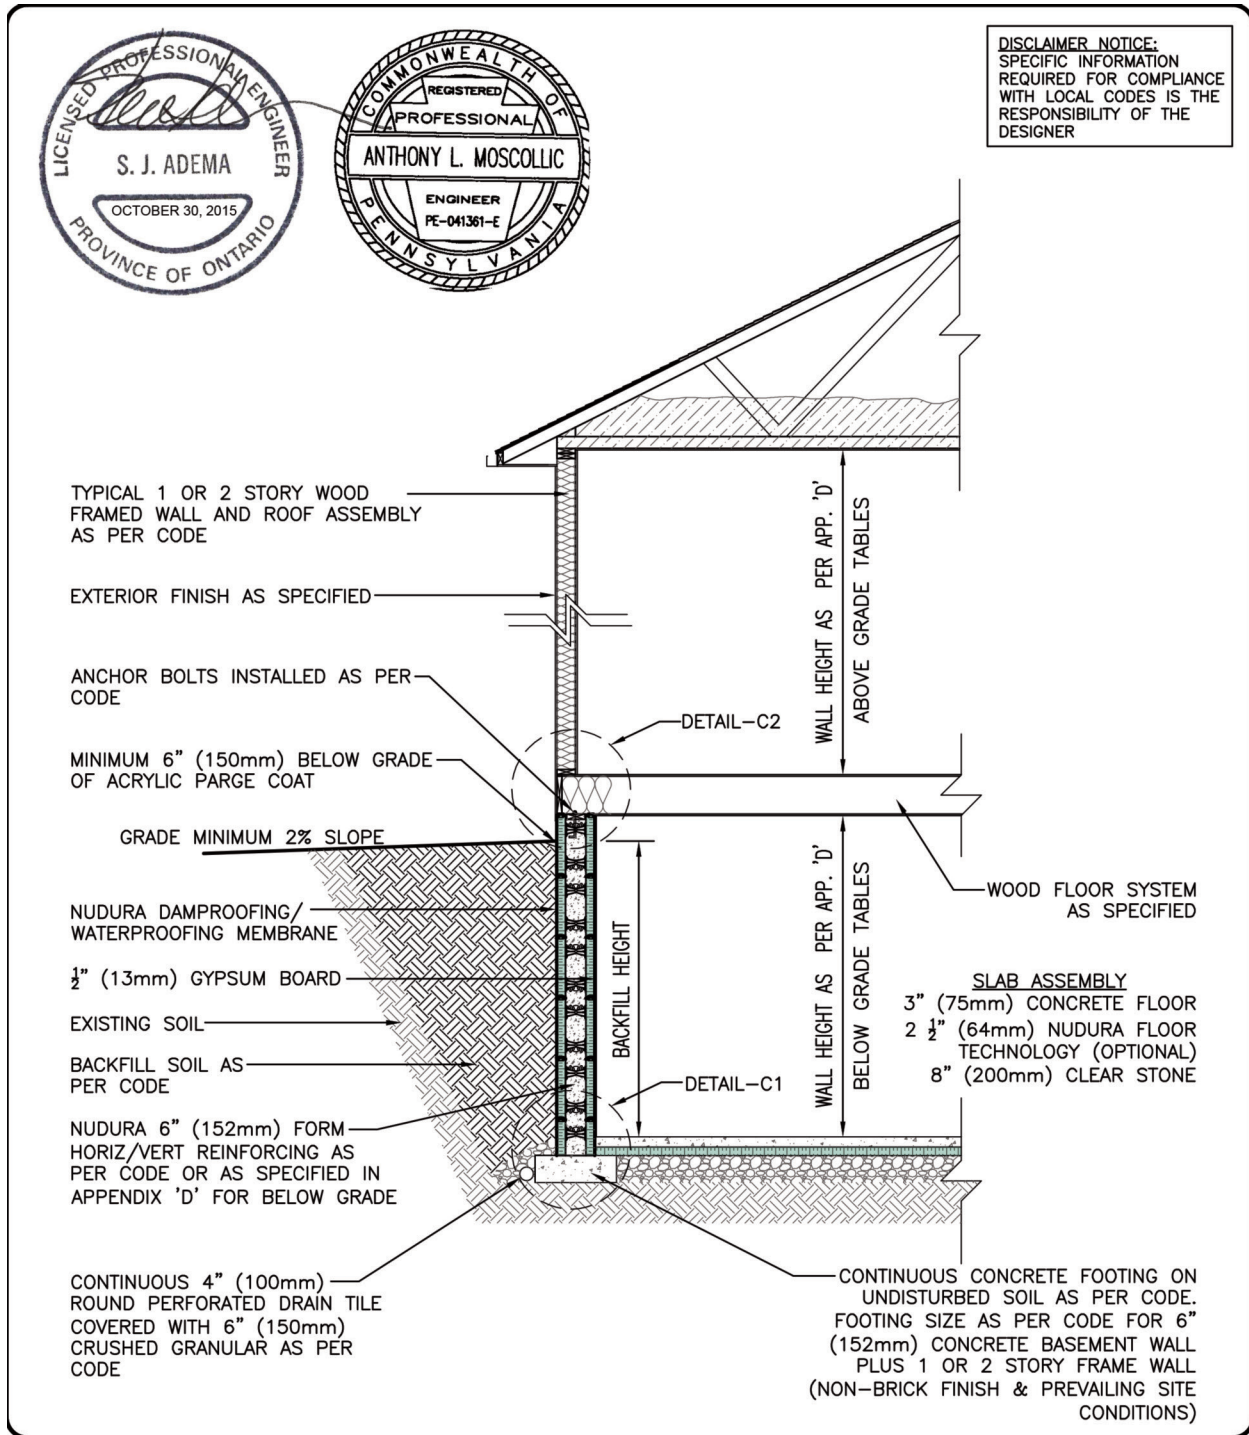

BUILDING SECTION  
BASEMENT 6" (152mm) FORM FRAME  
1 OR 2 STORY WOOD FRAME  
NON-BRICK FINISH

REV. NO. 007 KS	DWG NO. B-1
REV. DATE: SEPT 2015	
DRAWN BY J.N / N.L	SCALE: "Not to Scale"