


TYPICAL CROSS SECTIONS B-2

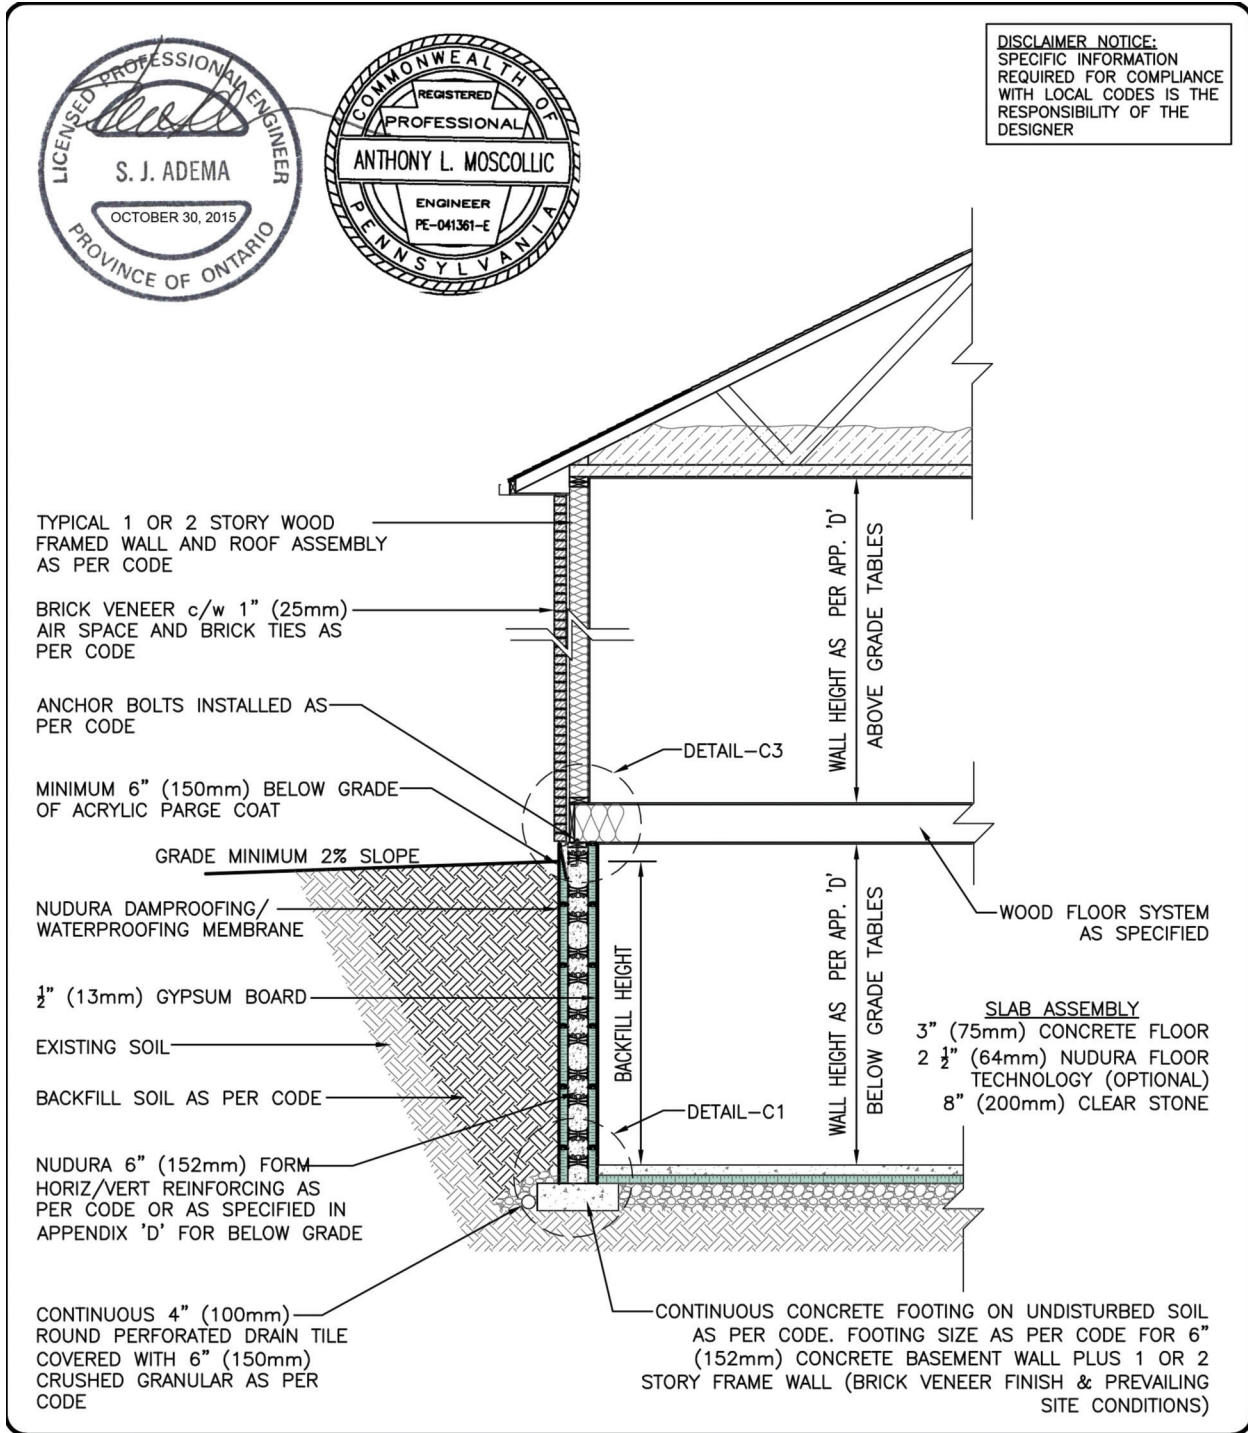

BUILDING SECTION
BASEMENT 6" (152mm) FORM UNIT
1 OR 2 STORY WOOD FRAME
BRICK VENEER FINISH

REV. NO.
006 KS

REV. DATE:
SEPT 2015

DRAWN BY
J.N / N.L

DWG NO.

B-2

SCALE:

"Not to Scale"