


TYPICAL CROSS SECTIONS B-3

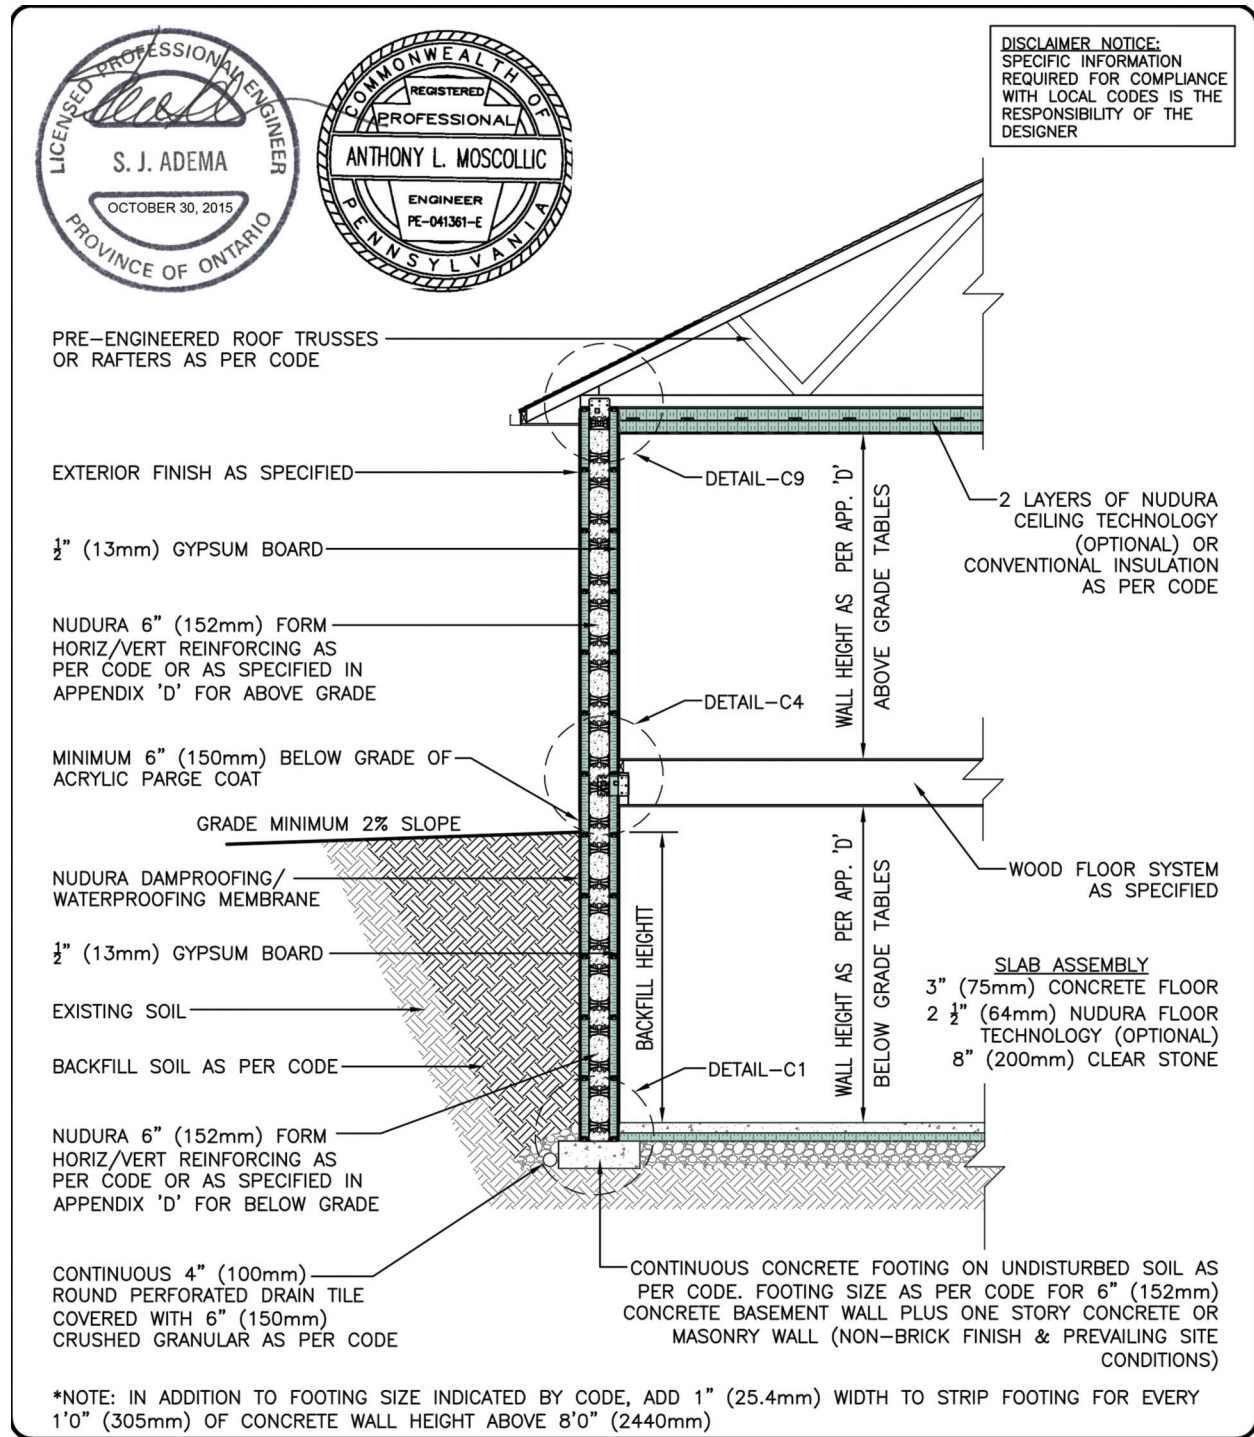

BUILDING SECTION
BASEMENT 6" (152mm) FORM UNIT
1 STORY 6" (152mm) FORM UNIT
NON-BRICK FINISH

REV. NO.
006 KS
REV. DATE:
SEPT 2015
DRAWN BY
J.N / N.L

DWG NO.
B-3
SCALE:
"Not to Scale"