


TYPICAL CROSS SECTIONS B-4

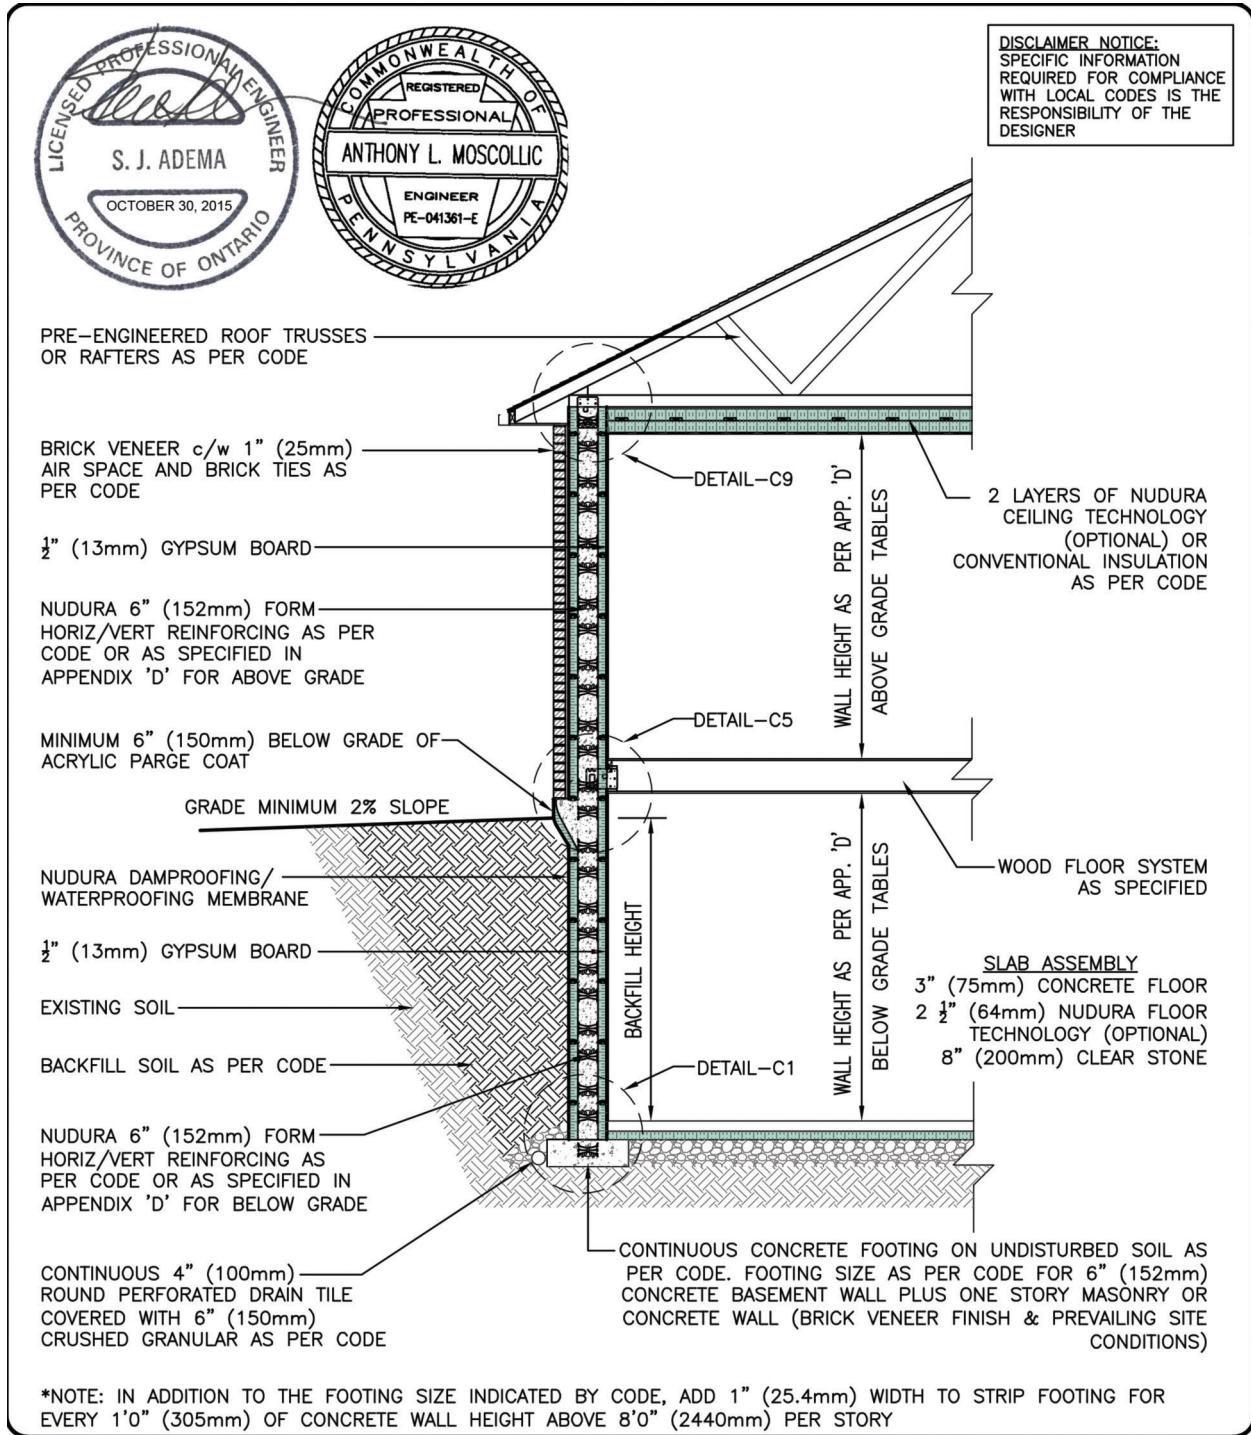

BUILDING SECTION
BASEMENT 6" (152mm) FORM UNIT
1 STORY 6" (152mm) FORM UNIT
BRICK VENEER FINISH

REV. NO.
005 KS

REV. DATE:
SEPT 2015

DRAWN BY
J.N / N.L

DWG NO.

B-4

SCALE:

"Not to Scale"