


TYPICAL CROSS SECTIONS B-8

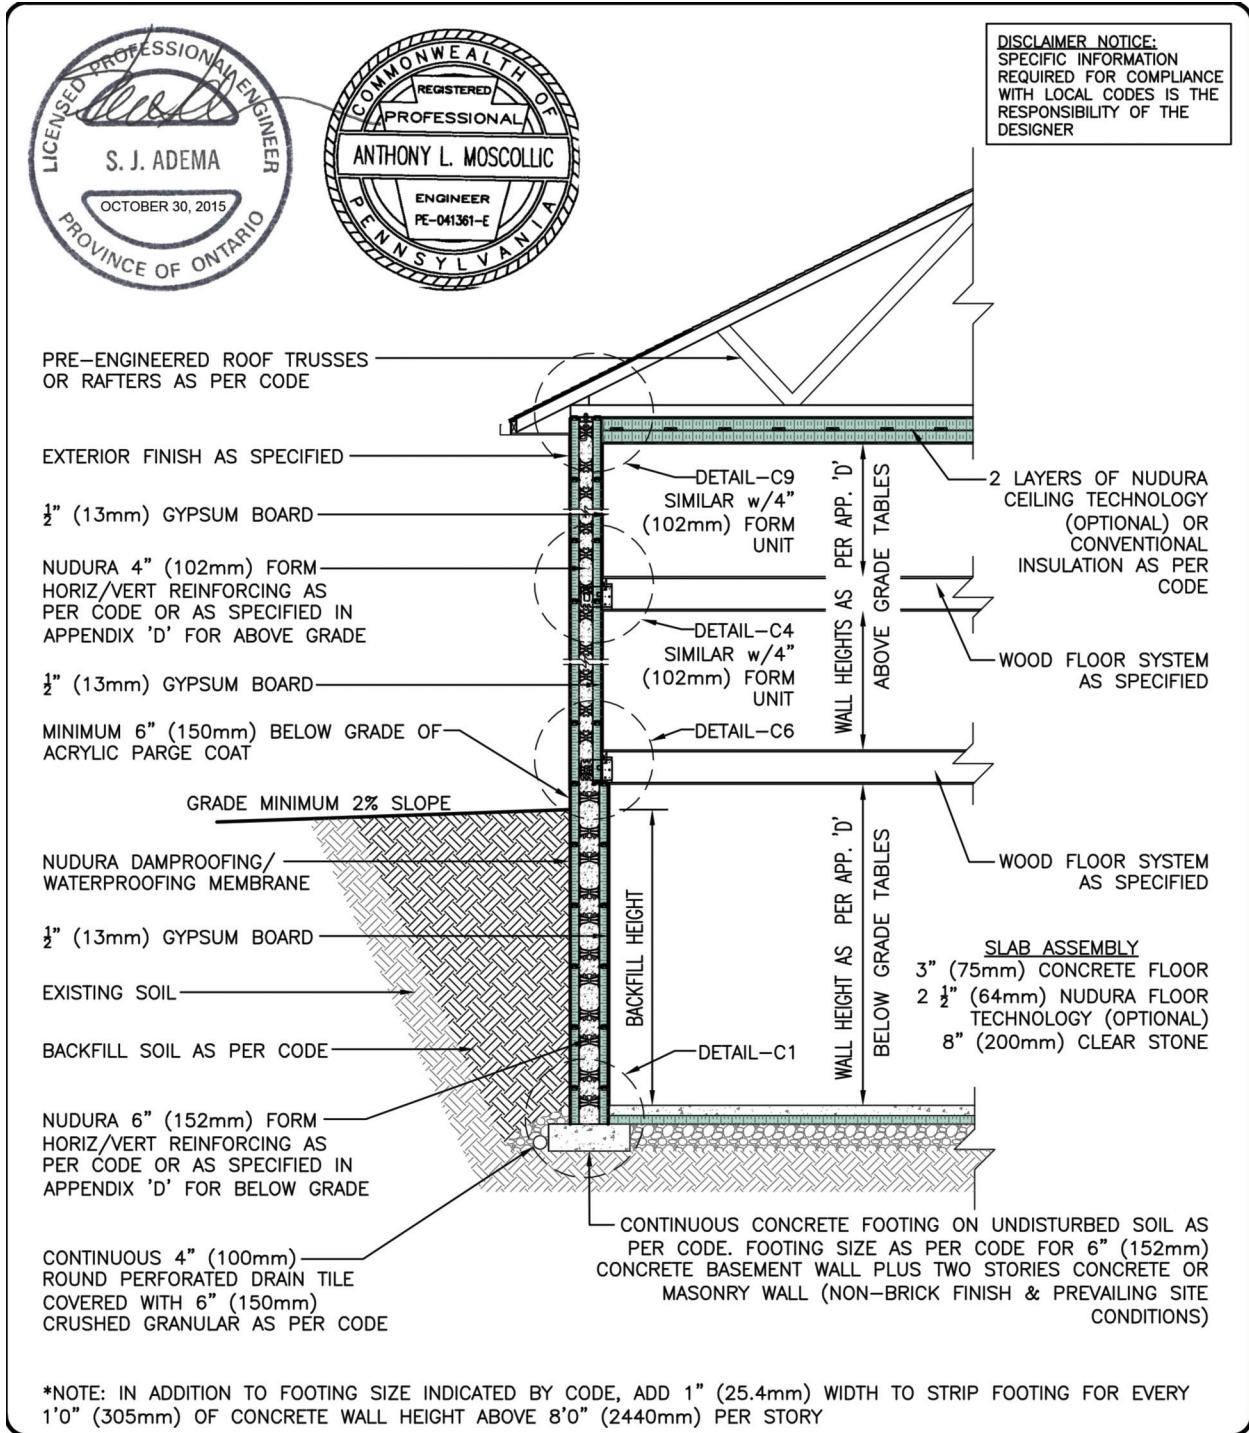

BUILDING SECTION
BASEMENT 6" (152mm) FORM UNIT
2 STORY 4" (102mm) FORM UNIT
NON-BRICK FINISH

REV. NO.
005 KS

REV. DATE:
SEPT 2015

DRAWN BY
J.N /N.L

DWG NO.

B-8

SCALE:

"Not to Scale"