


TYPICAL CROSS SECTIONS B-9

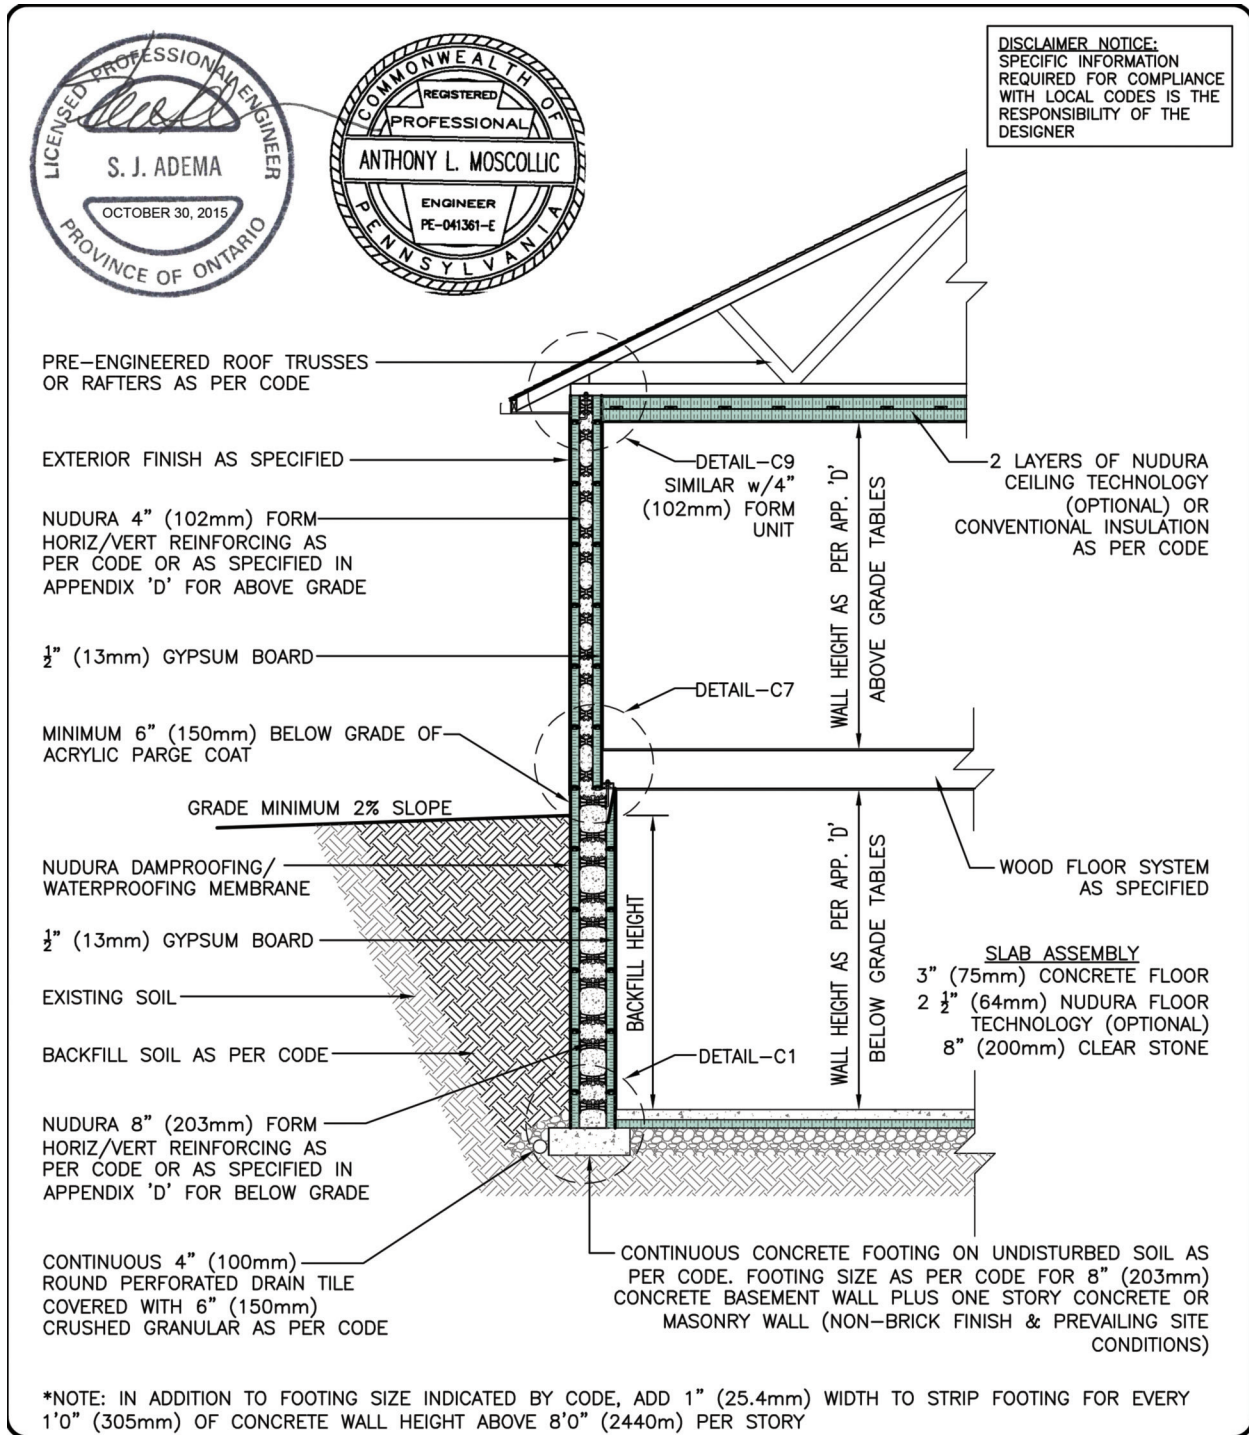

BUILDING SECTION
BASEMENT 8" (203mm) FORM UNIT
1 STORY 4" (102mm) FORM UNIT
NON-BRICK FINISH

REV. NO. 005 KS	DWG NO. B-9
REV. DATE: SEPT 2015	
DRAWN BY J.N / N.L	SCALE: "Not to Scale"