


# TYPICAL CROSS SECTIONS B-12

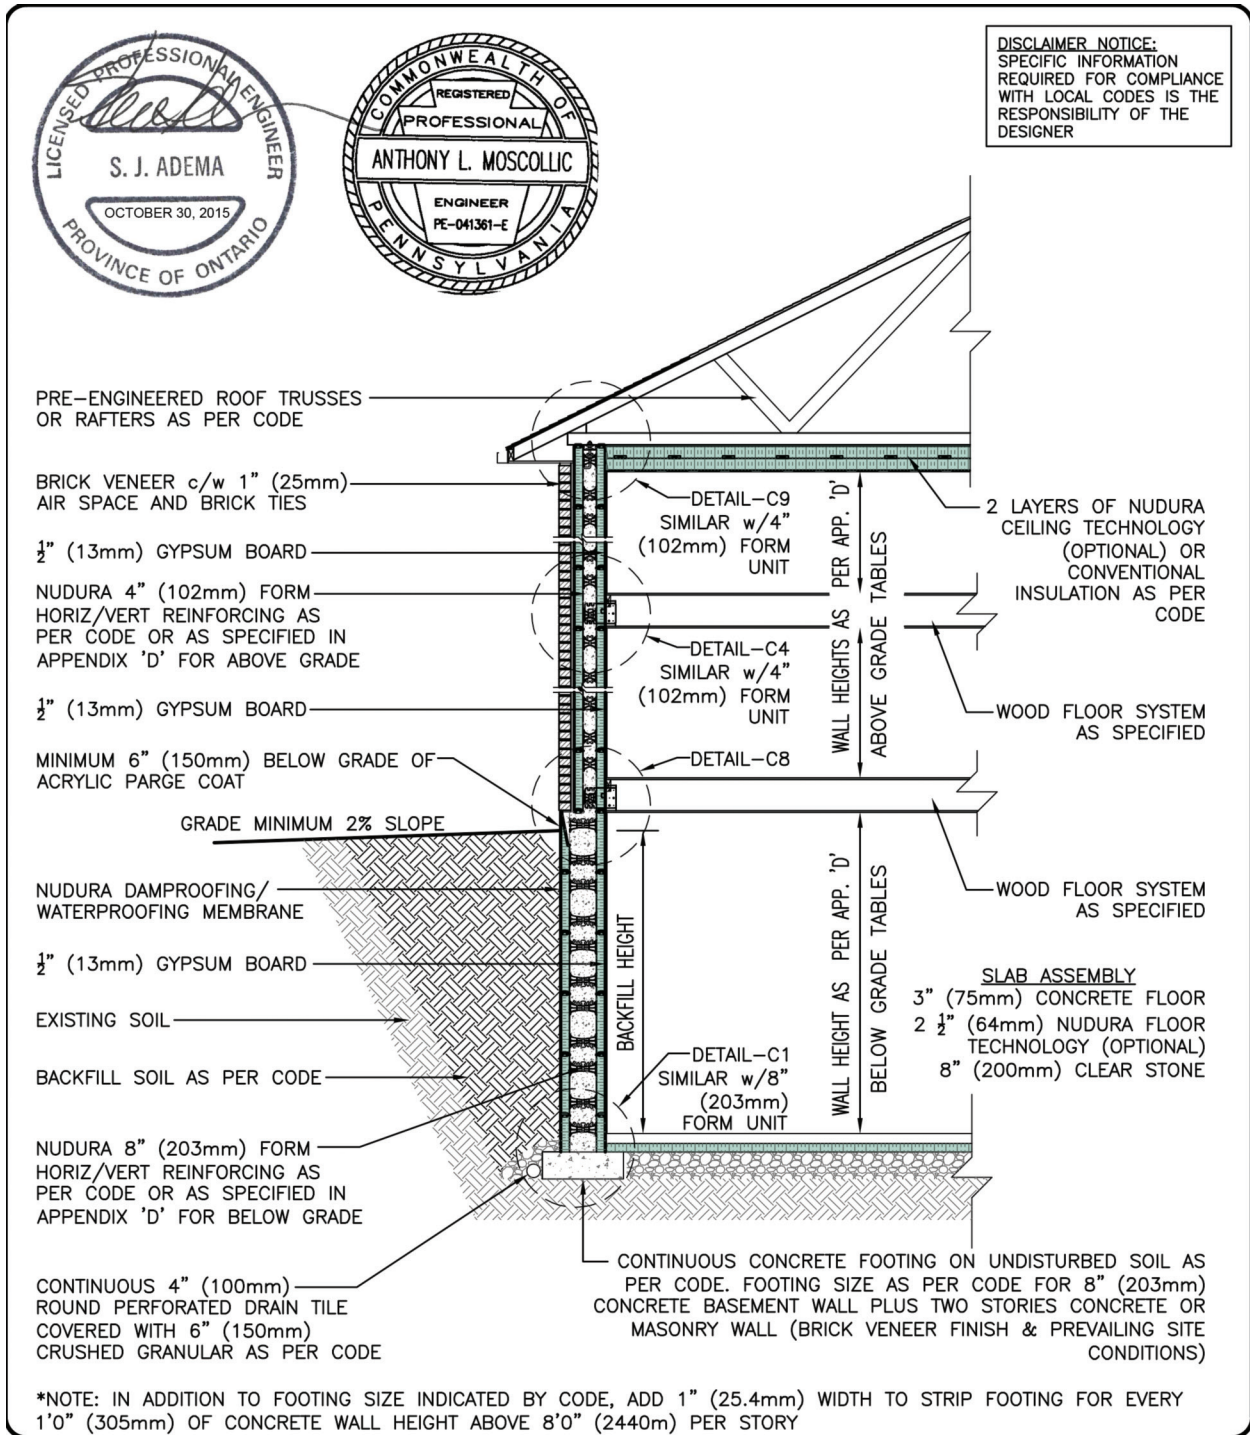

BUILDING SECTION  
BASEMENT 8" (203mm) FORM UNIT  
2 STORY 4" (102mm) FORM UNIT  
BRICK VENEER FINISH

REV. NO.

005 KS

REV. DATE:

SEPT 2015

DRAWN BY

J.N / N.L

DWG NO.

B-12

SCALE:

"Not to Scale"