


TYPICAL CROSS SECTIONS B-15

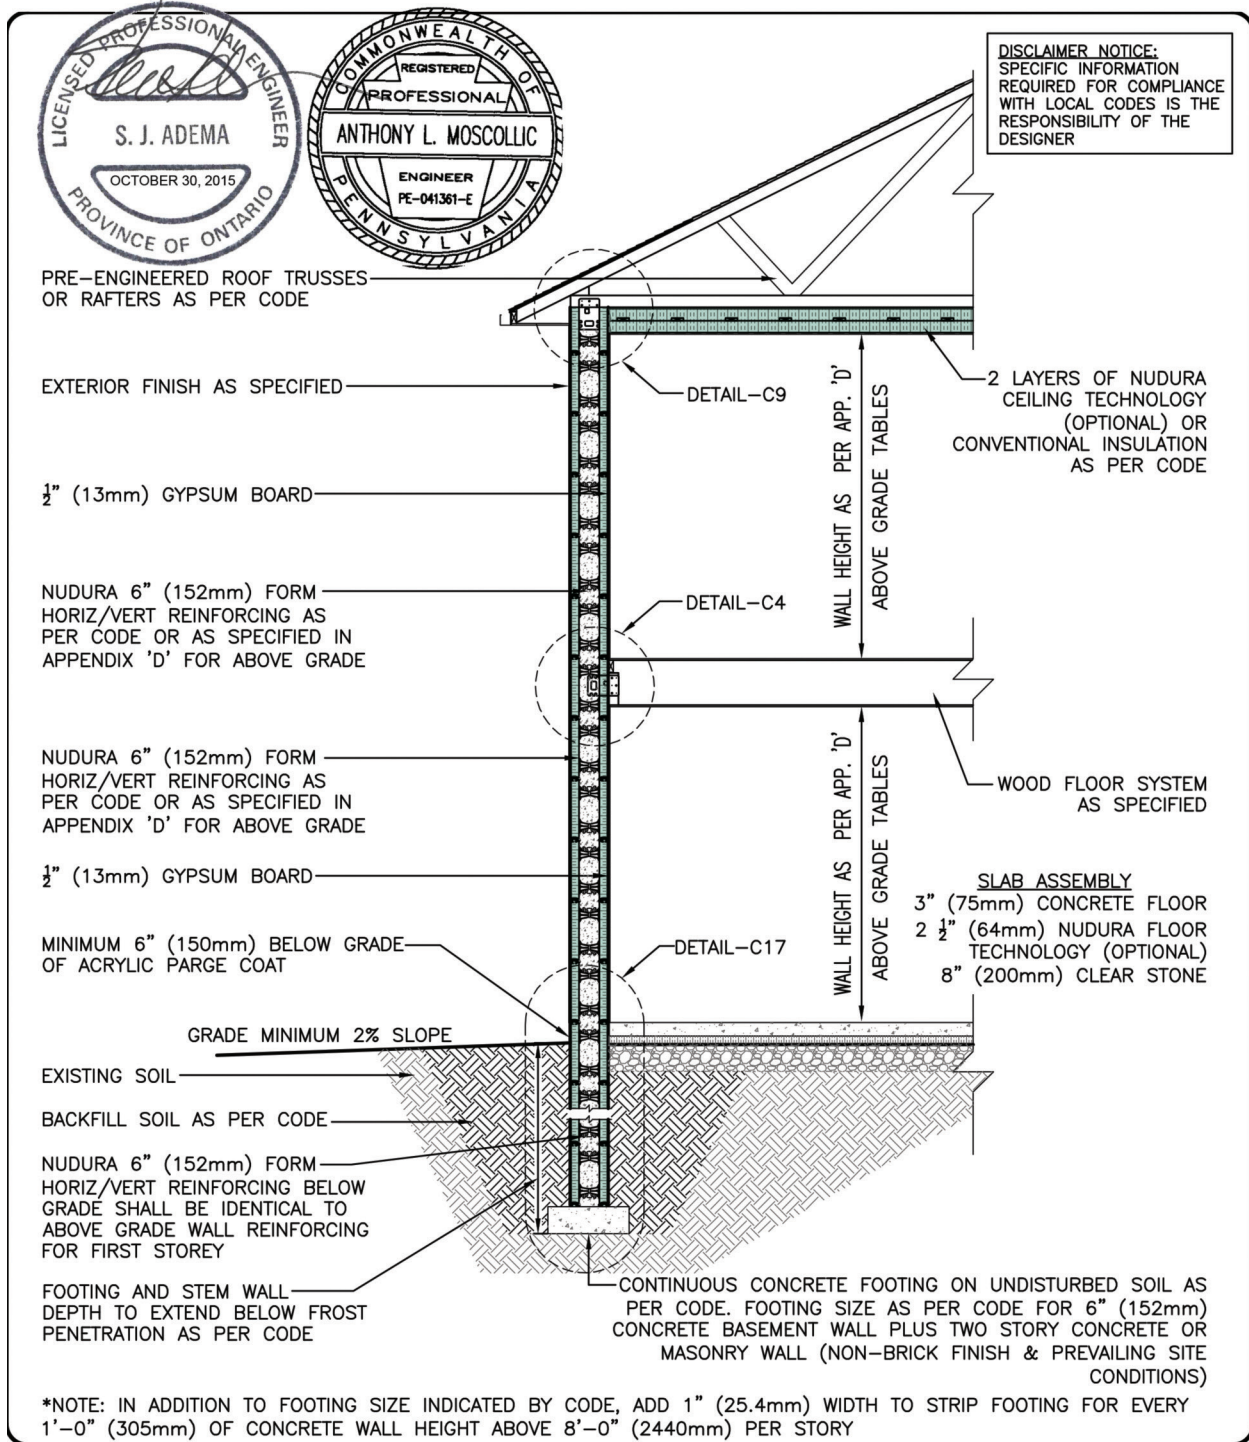

BUILDING SECTION
6" (152mm) FORM FROST WALL
SLAB ON GRADE
2 STORY 6" (152mm) FORM UNIT
NON-BRICK FINISH

REV. NO. 002 KS	DWG NO. B-15
REV. DATE: SEPT 2015	
DATE: K. STILL	SCALE: "Not to Scale"