


# TYPICAL DETAILS CE-1

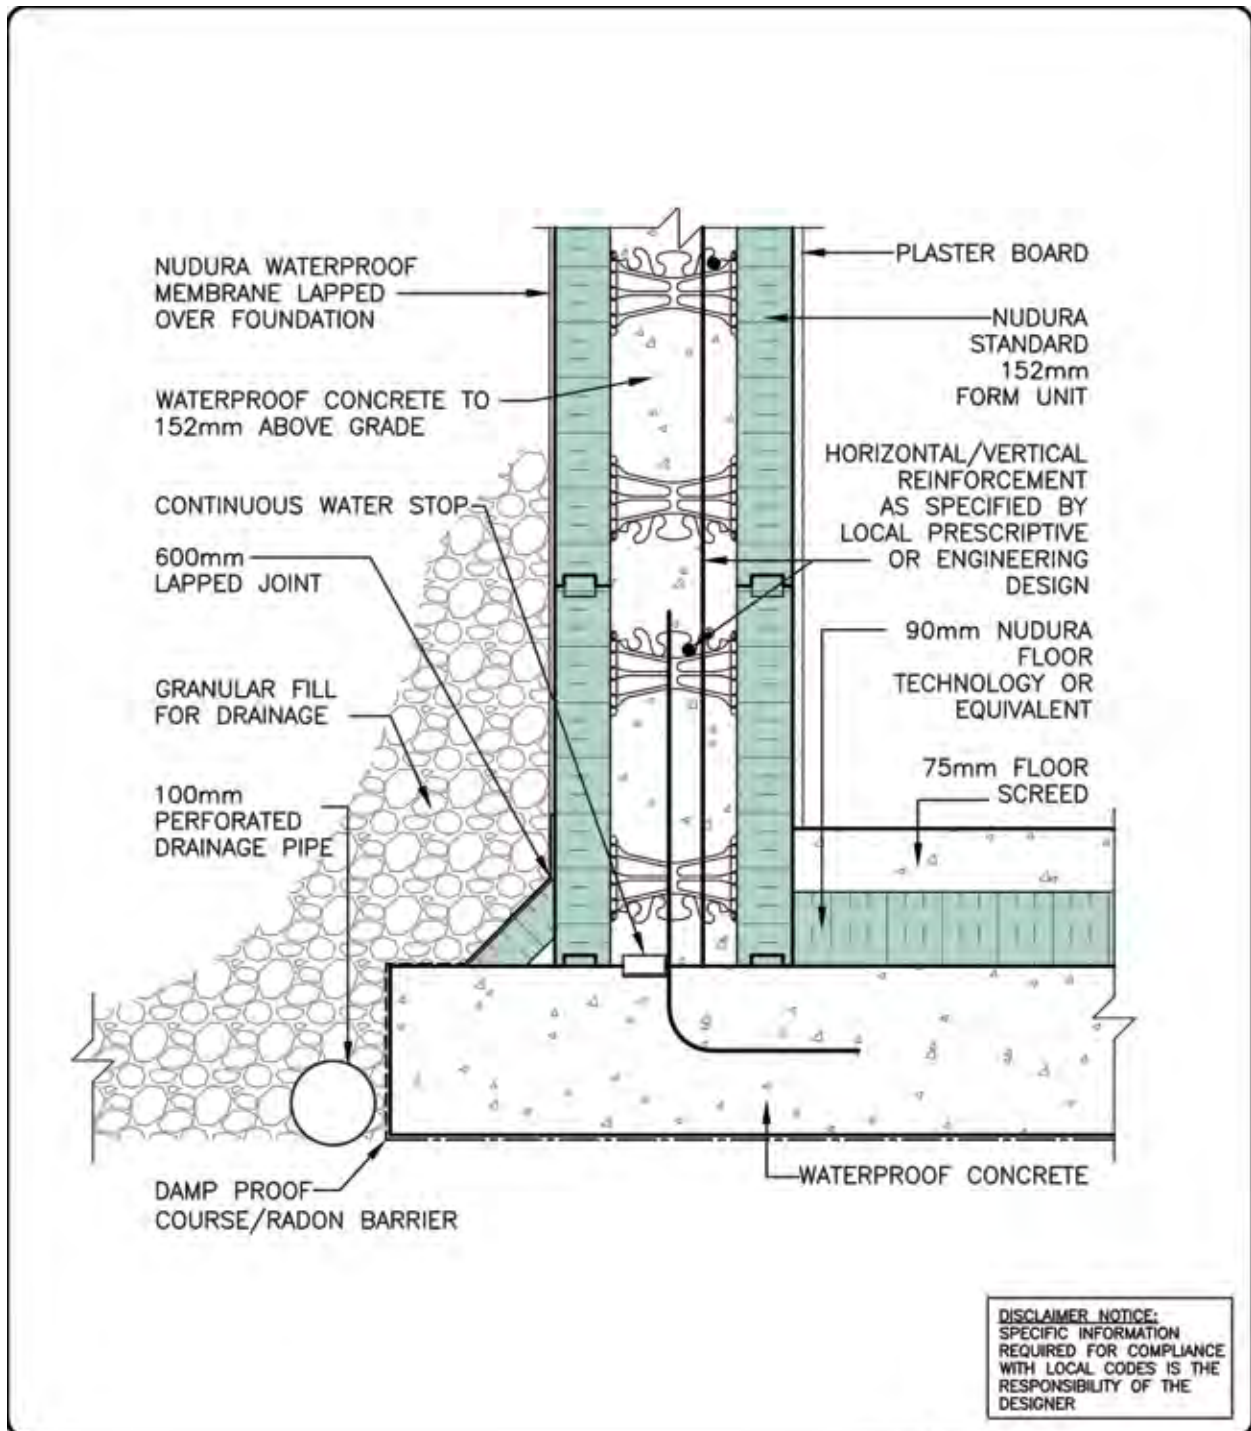


DISCLAIMER NOTICE:  
SPECIFIC INFORMATION  
REQUIRED FOR COMPLIANCE  
WITH LOCAL CODES IS THE  
RESPONSIBILITY OF THE  
DESIGNER



STANDARD 152mm FORM UNIT  
BEARING SLAB/BASEMENT  
FOUNDATION DETAILS  
DAMP PROOF COURSING w/  
RADON PROVISIONS

REV. NO. 001 KS	DWG NO. CE-1
DATE: SEPT 2015	
DRAWN BY: K. STILL	SCALE: 1 : 8


# TYPICAL DETAILS CE-2

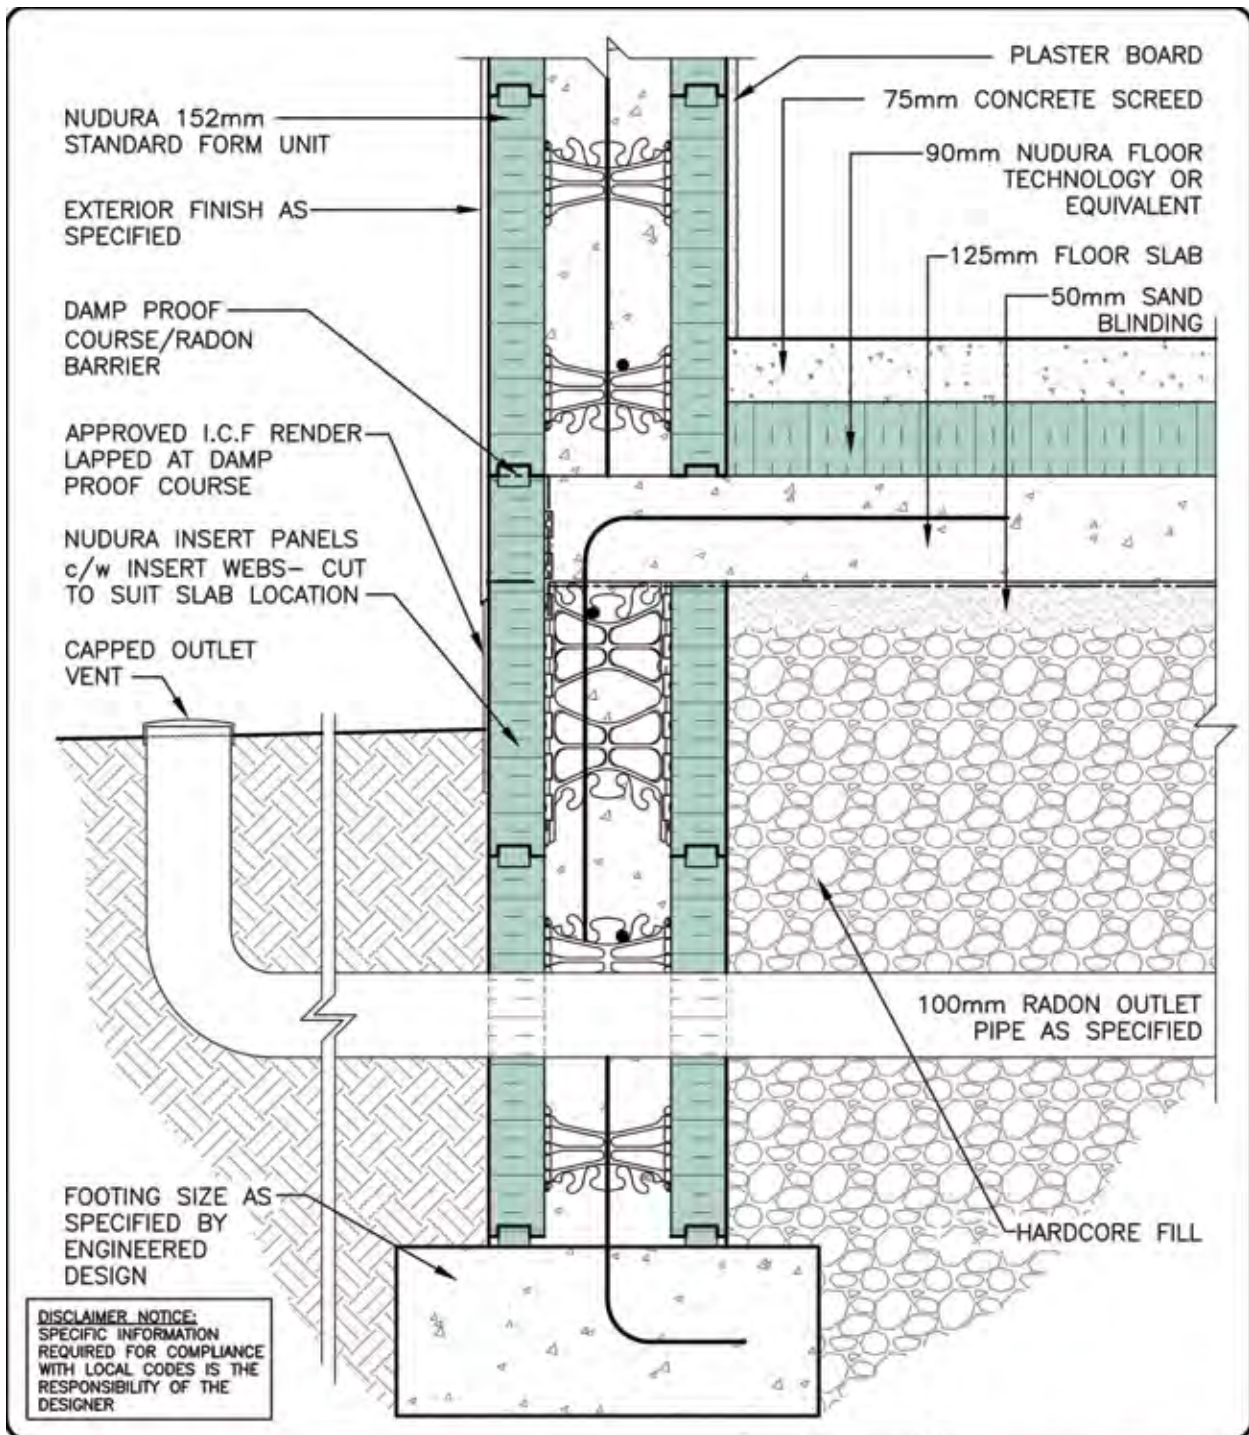

STANDARD 152mm FORM UNIT  
 STRIP FOOTING  
 FOUNDATION DETAILS  
 DAMP PROOF COURSING w/  
 RADON PROVISIONS

REV. NO. 002 KS	DWG NO. CE-2
REV. DATE: SEPT 2015	
DRAWN BY: K. STILL	SCALE: 1 : 8

# TYPICAL DETAILS CE-3

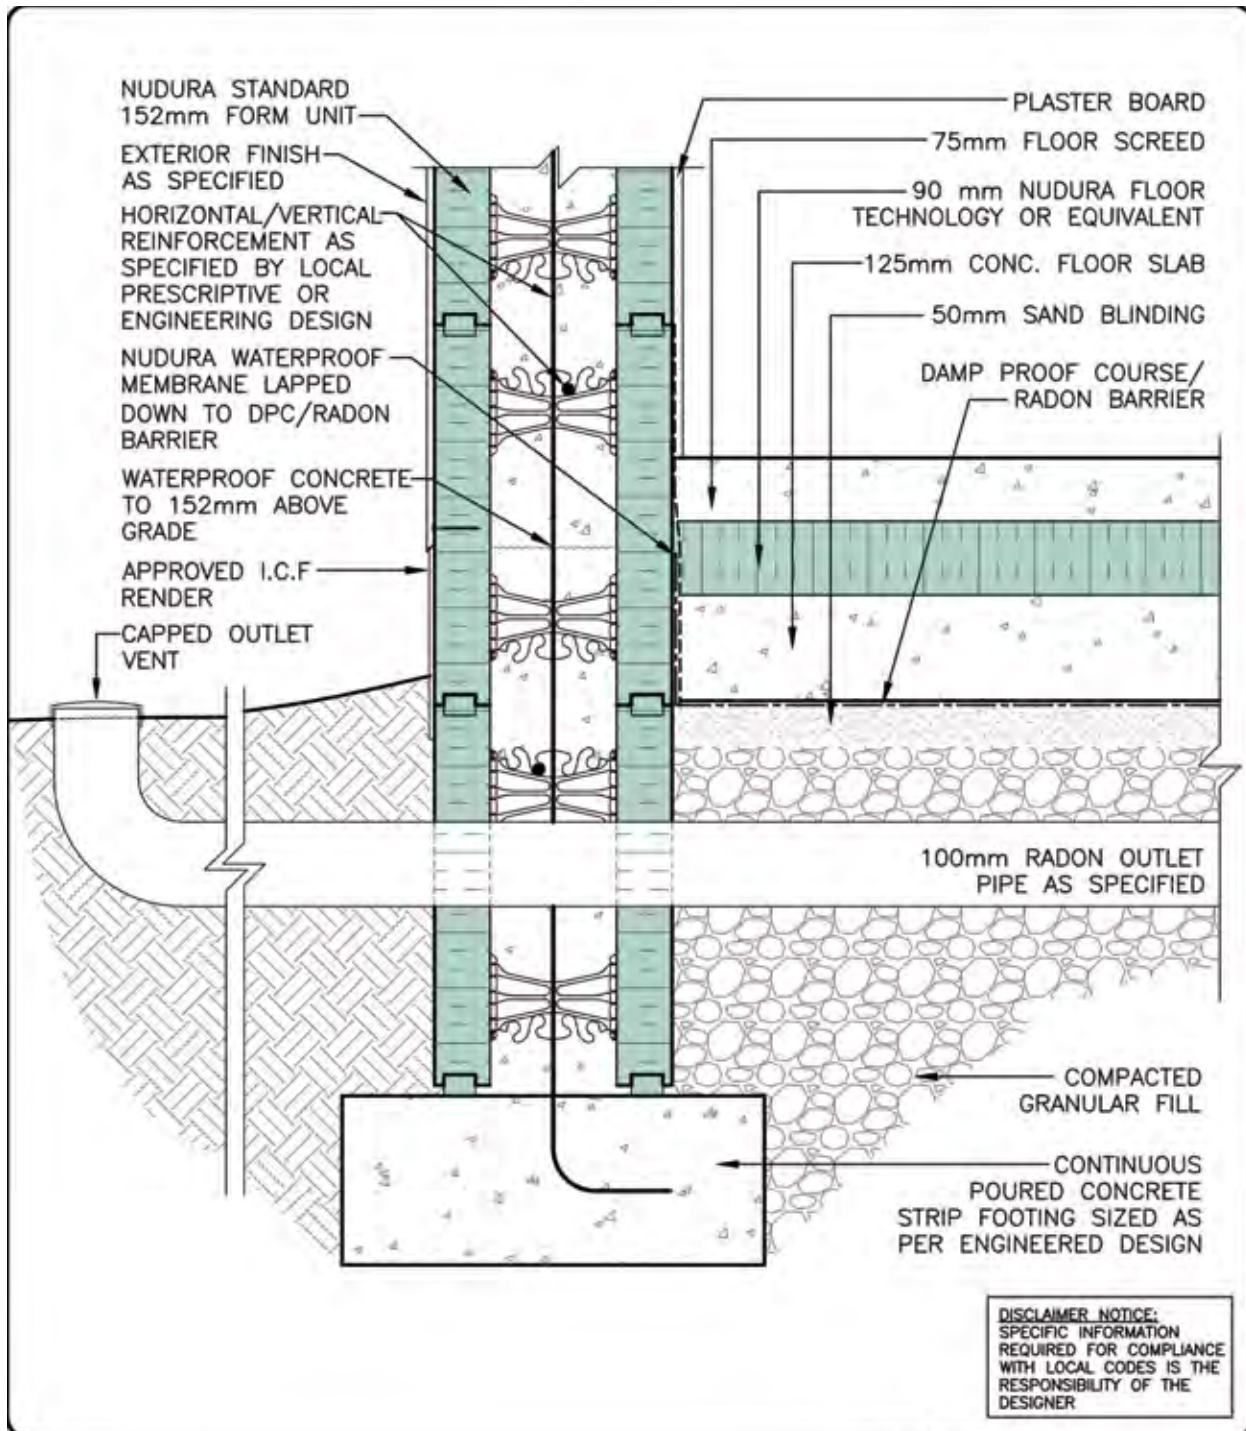


STANDARD 152mm FORM UNIT  
 STRIP FOOTING  
 FOUNDATION DETAILS  
 DAMP PROOF COURSEING w/  
 RADON PROVISIONS

REV. NO.  
 001 KS  
 DATE:  
 SEPT 2015  
 DRAWN BY:  
 K. STILL

DWG NO.  
 CE-3  
 SCALE:  
 1 : 8


# TYPICAL DETAILS CE-4

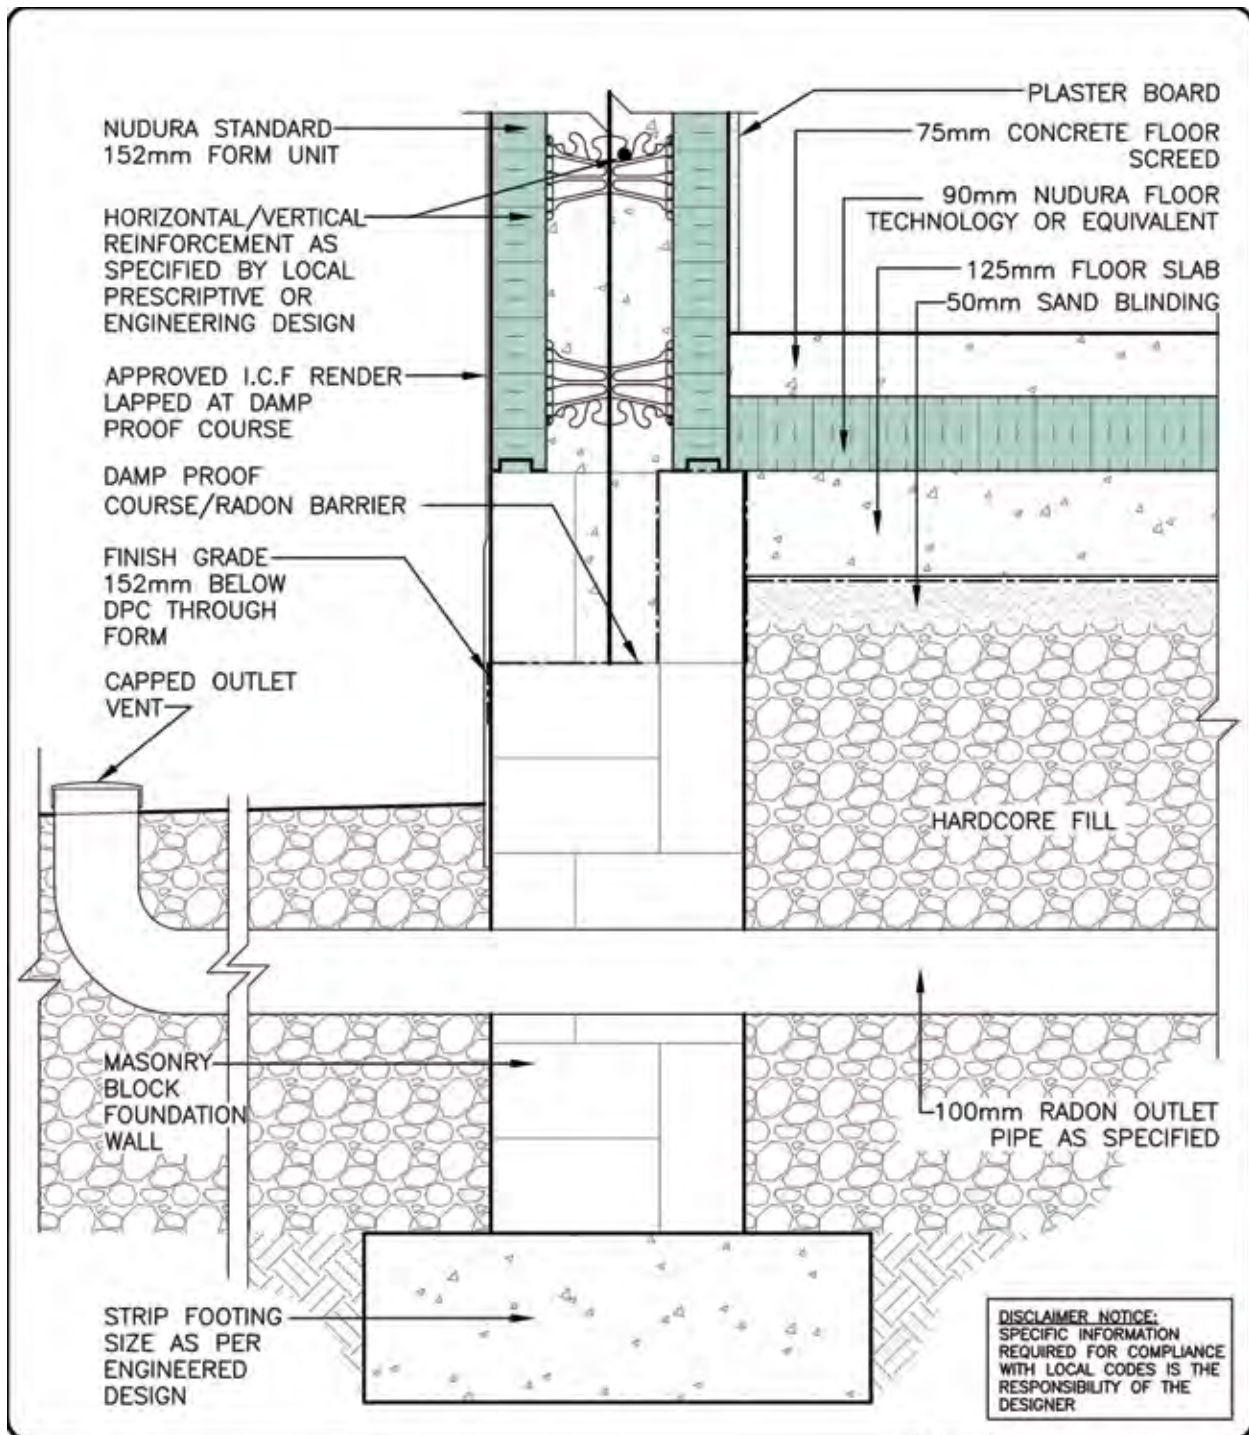

STANDARD 152 mm FORM UNIT  
 STRIP FOOTING  
 FOUNDATION DETAILS  
 DAMP PROOF COURSING w/  
 RADON PROVISIONS

REV. NO. 001 KS	DWG. NO. CE-4
DATE: SEPT 2015	
DRAWN BY: K. STILL	SCALE: 1 : 8


# TYPICAL DETAILS CE-5

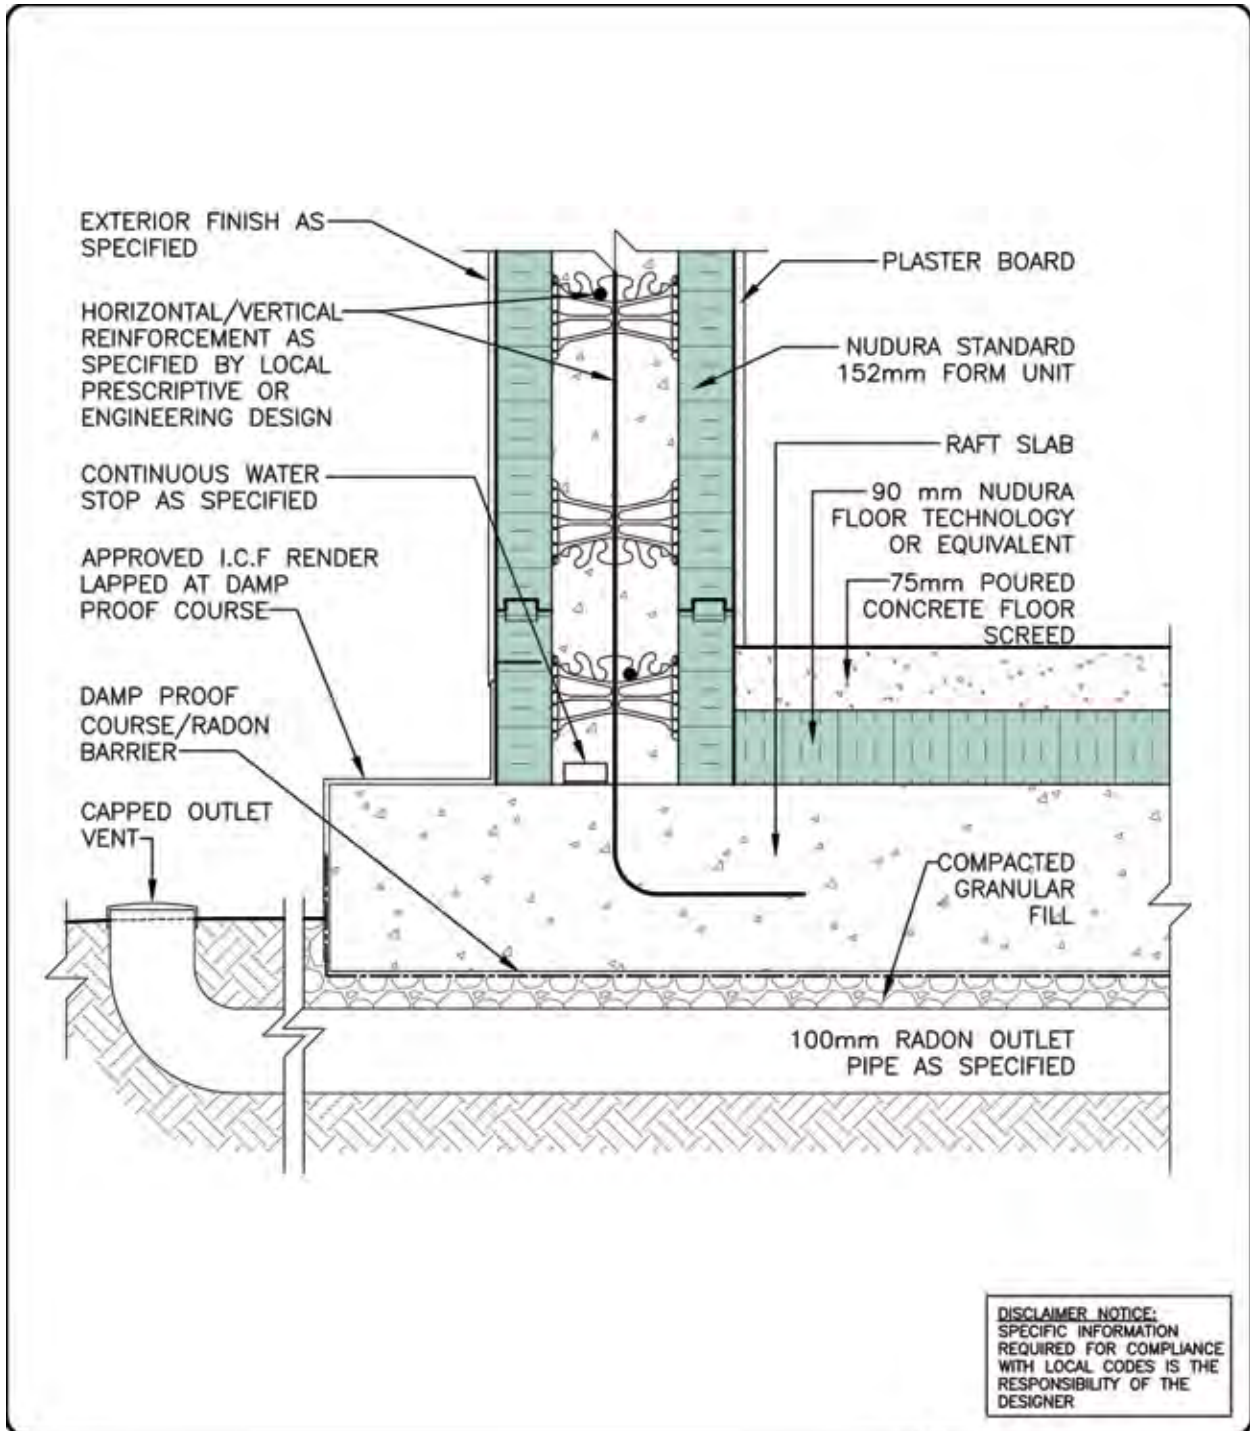

STANDARD 152mm FORM UNIT  
RAFT SLAB  
FOUNDATION DETAILS  
DAMP PROOF COURSING w/  
RADON PROVISIONS


REV. NO. 001 KS	DWG. NO. CE-5
DATE: SEPT 2015	
DRAWN BY: K. STILL	SCALE: 1 : 8

# TYPICAL DETAILS CE-6

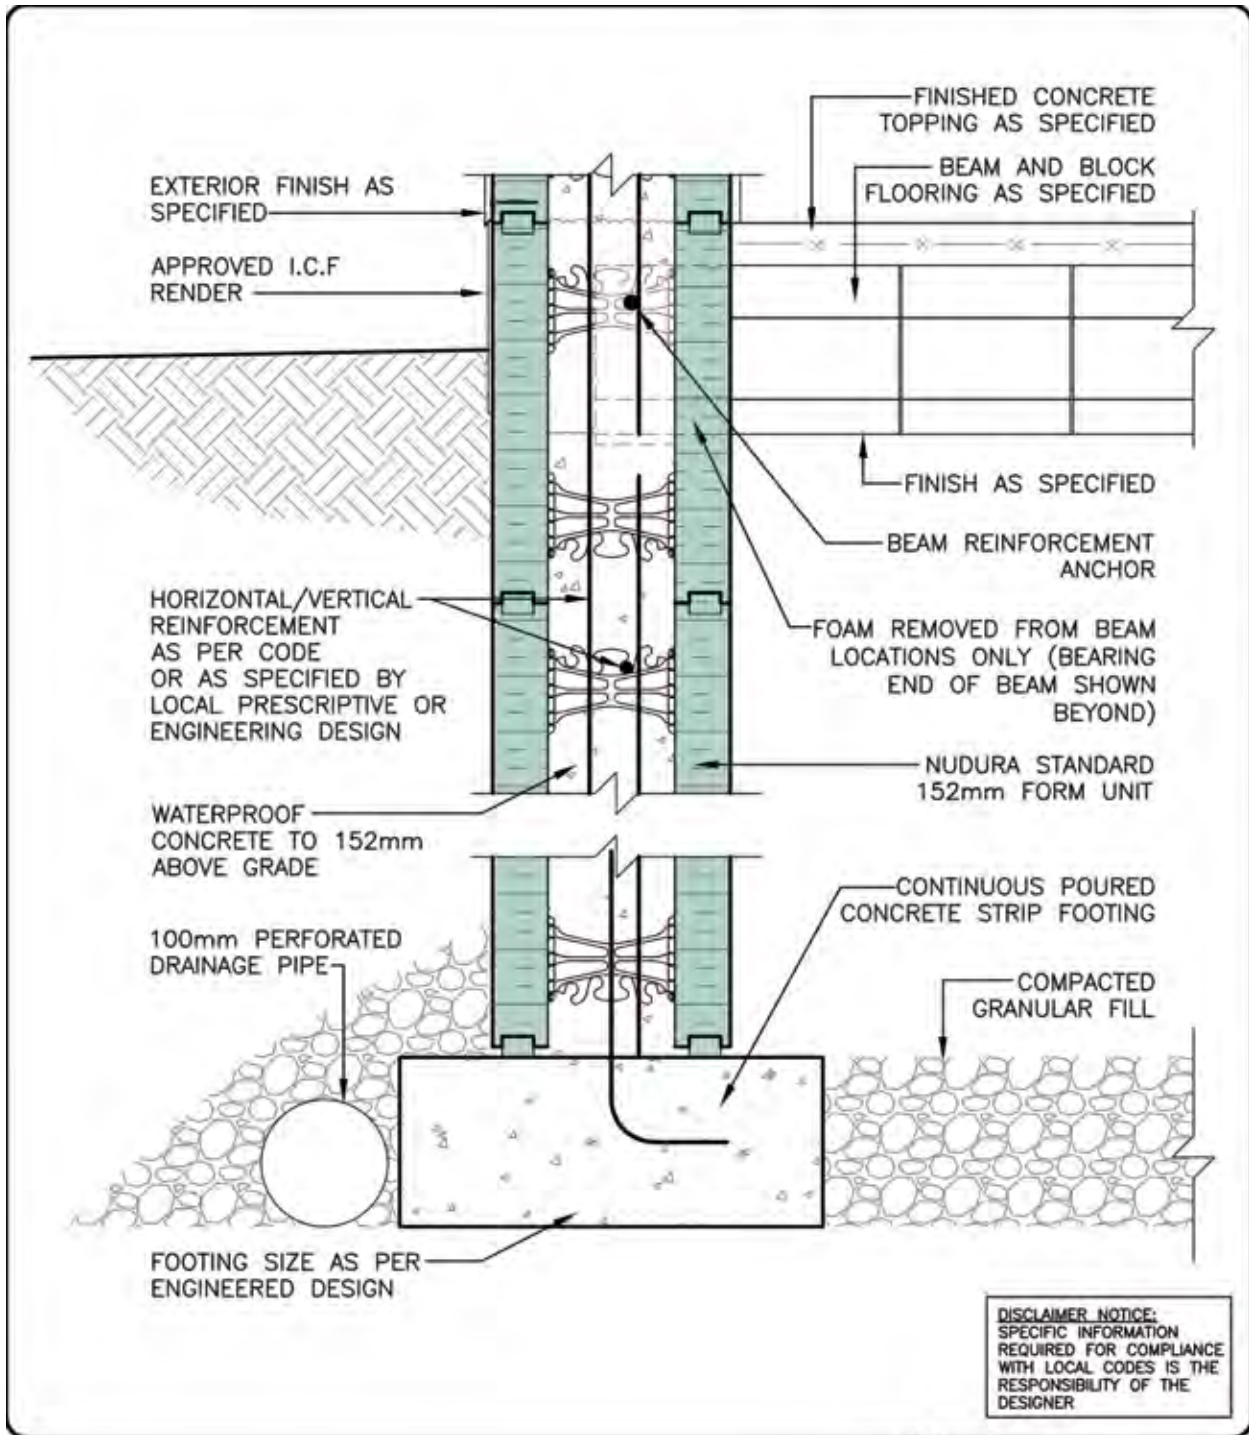

STANDARD 152mm FORM UNIT  
BLOCK AND BEAM FLOOR  
CONNECTION DETAIL AT GRADE  
EXTERIOR FINISH AS SPECIFIED


REV. NO. 001 KS	DWG NO. CE-6
DATE: SEPT 2015	SCALE: 1 : 8
DRAWN BY: K. STILL	

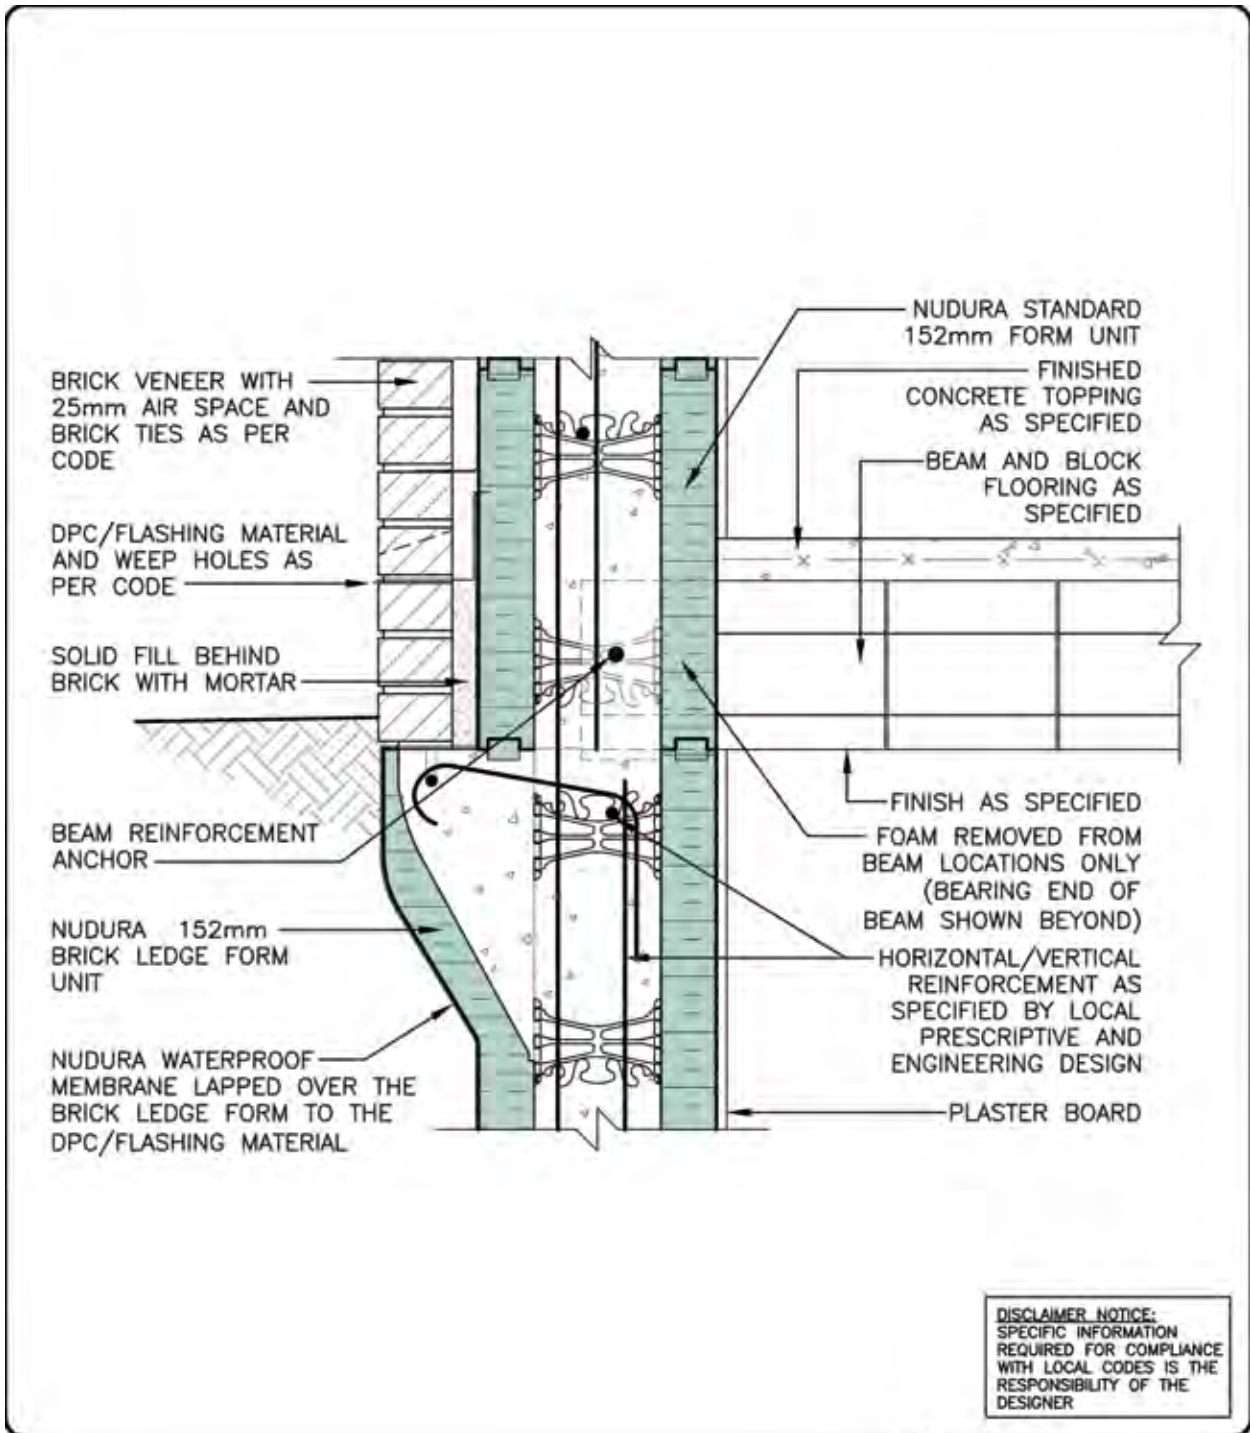

STANDARD 152mm FORM UNIT  
BLOCK AND BEAM FLOOR  
CONNECTION DETAIL AT GRADE  
152mm BRICK LEDGE SUB-GRADE  
BRICK VENEER FINISH

REV. NO. 001 KS	DWG. NO. CE-7
DATE: SEPT 2015	
DRAWN BY: K. STILL	SCALE: 1 : 8

# TYPICAL DETAILS CE-8

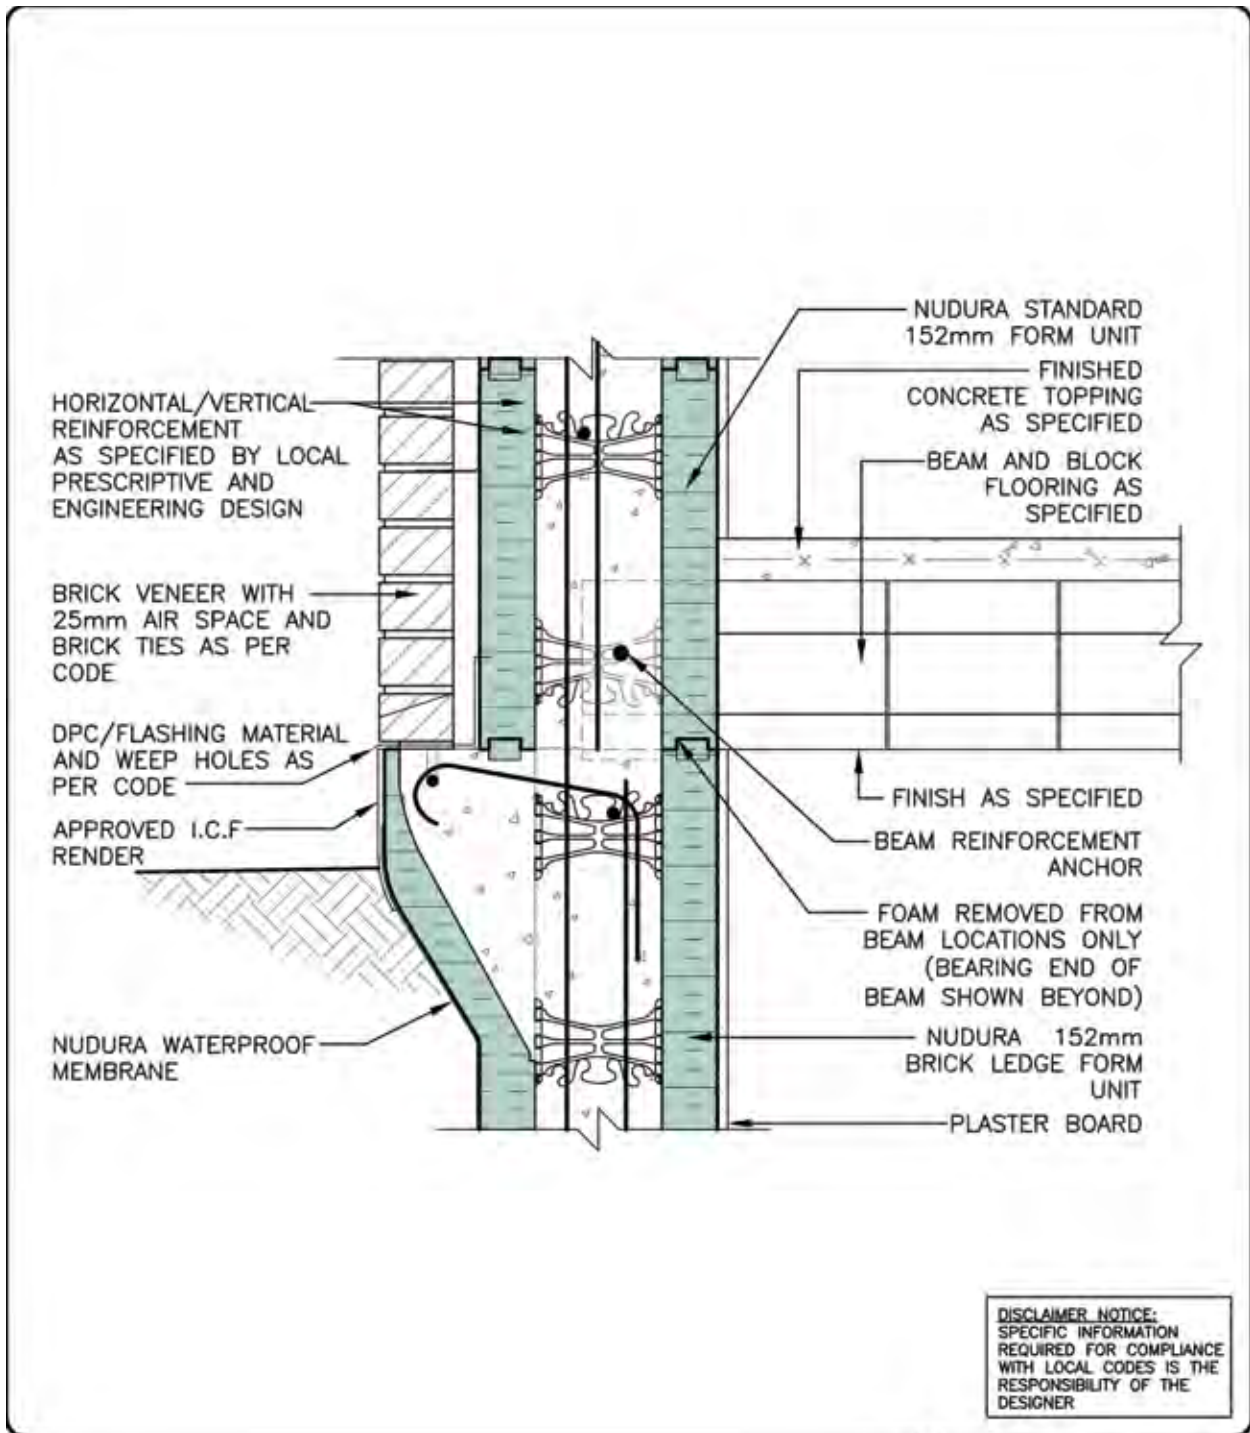

DISCLAIMER NOTICE:  
SPECIFIC INFORMATION  
REQUIRED FOR COMPLIANCE  
WITH LOCAL CODES IS THE  
RESPONSIBILITY OF THE  
DESIGNER




STANDARD 152mm FORM UNIT  
BLOCK AND BEAM FLOOR  
CONNECTION DETAIL AT GRADE  
BRICK VENEER FINISH

REV. NO. 001 KS	DWG NO. CE-8
DATE: SEPT 2015	
DRAWN BY: K. STILL	SCALE: 1 : 8




# TYPICAL DETAILS CE-9

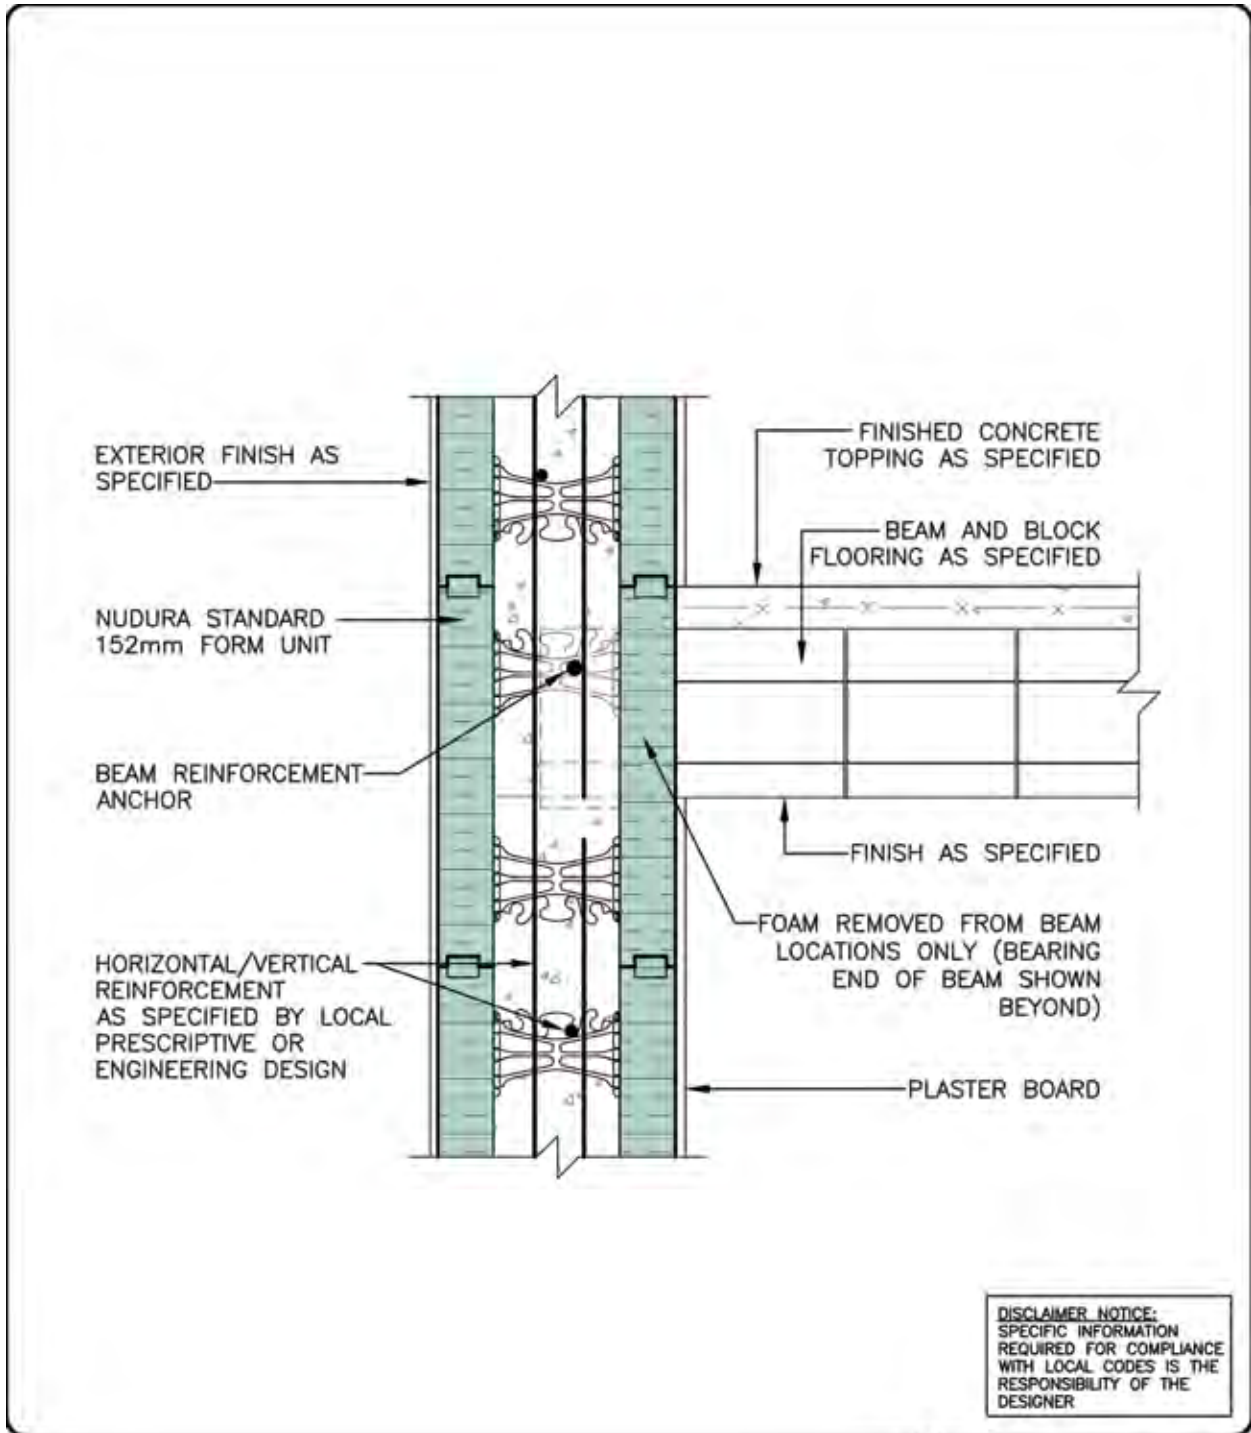

STANDARD 152mm FORM UNIT  
 BLOCK AND BEAM  
 INTERMEDIATE FLOOR CONNECTION  
 EXTERIOR FINISH AS SPECIFIED


REV. NO. 001 KS	DWG NO. CE-9
DATE: SEPT 2015	
DRAWN BY: K. STILL	SCALE: 1 : 8

# TYPICAL DETAILS CE-10

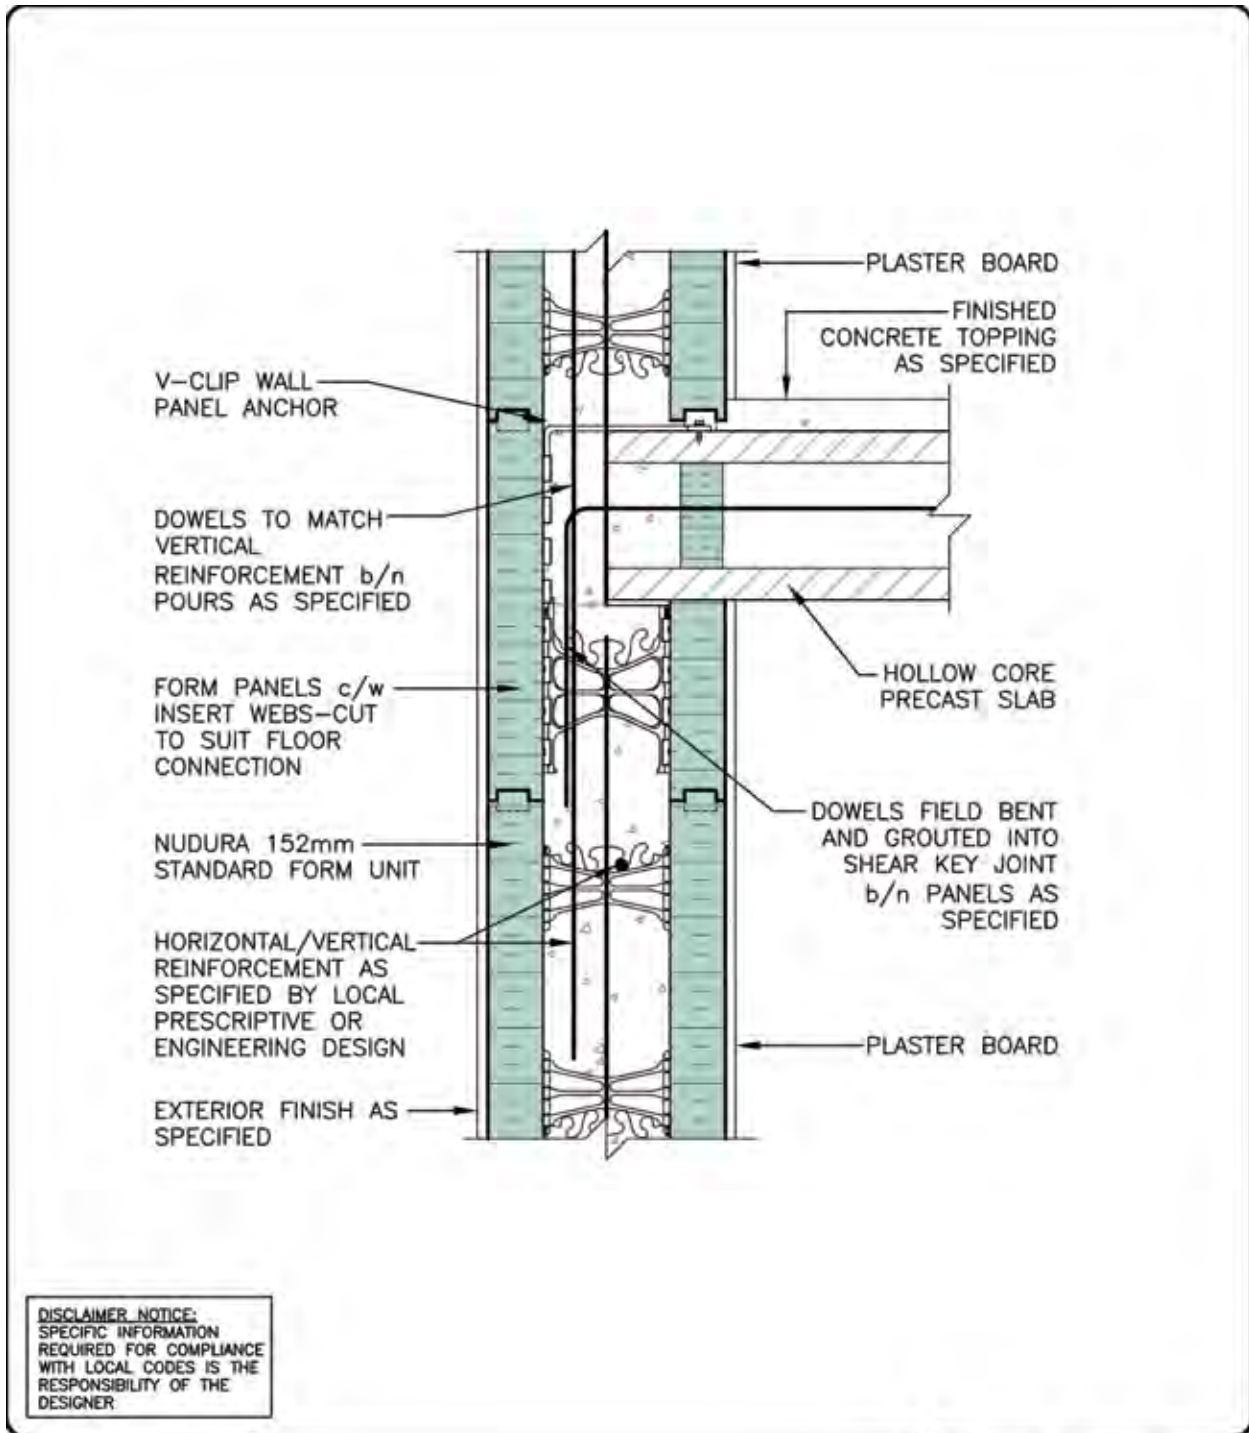

STANDARD 152mm FORM UNIT C/W PANEL & TIE INSERT WEBS EXTERIOR BEARING WALL DETAIL HOLLOW CORE PRECAST SLAB EXTERIOR FINISH AS SPECIFIED	
REV. NO. 002 KS	DWG NO. CE-10
REV. DATE: SEPT 2015	
DRAWN BY: K. STILL	SCALE: 1 : 8


# TYPICAL DETAILS CE-11

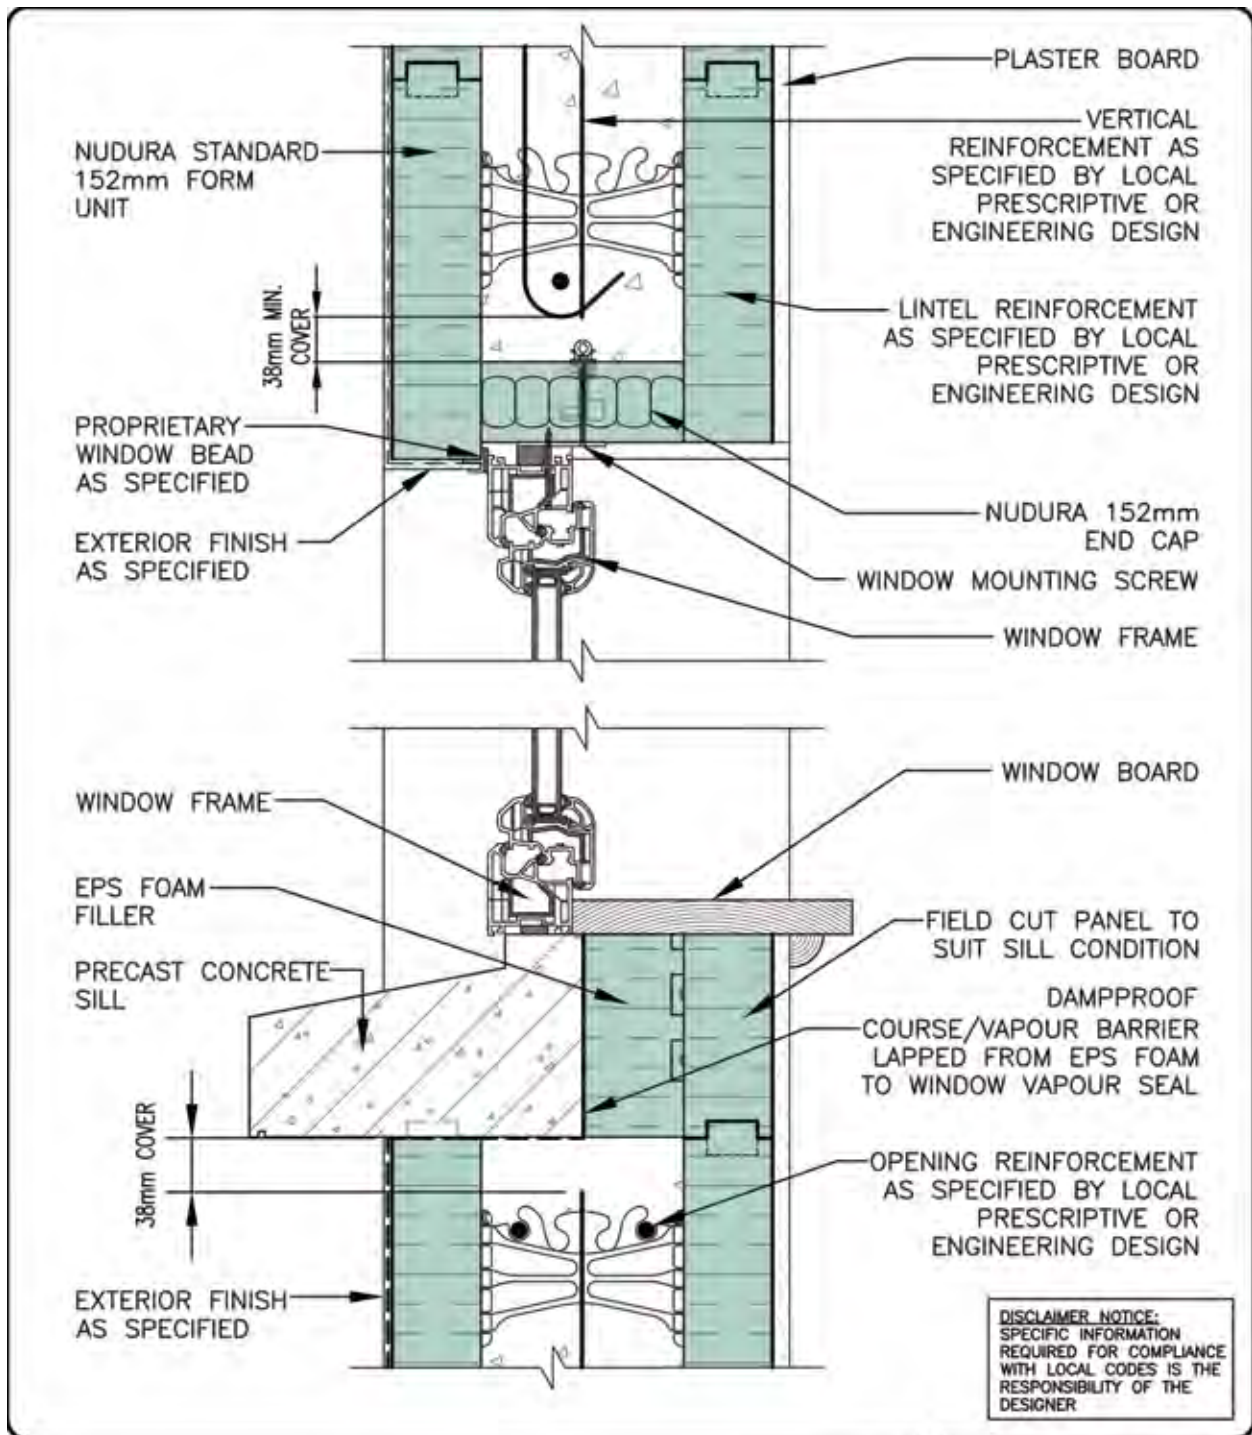

STANDARD 152mm FORM UNIT  
WINDOW DETAILS  
WINDOW HEAD AND PRECAST SILL  
DAMP PROOF COURSING  
EXTERIOR FINISH AS SPECIFIED


REV. NO. 001 KS	DWG. NO. CE-11
DATE: SEPT 2015	
DRAWN BY: K. STILL	SCALE: 1 : 5

# TYPICAL DETAILS CE-12

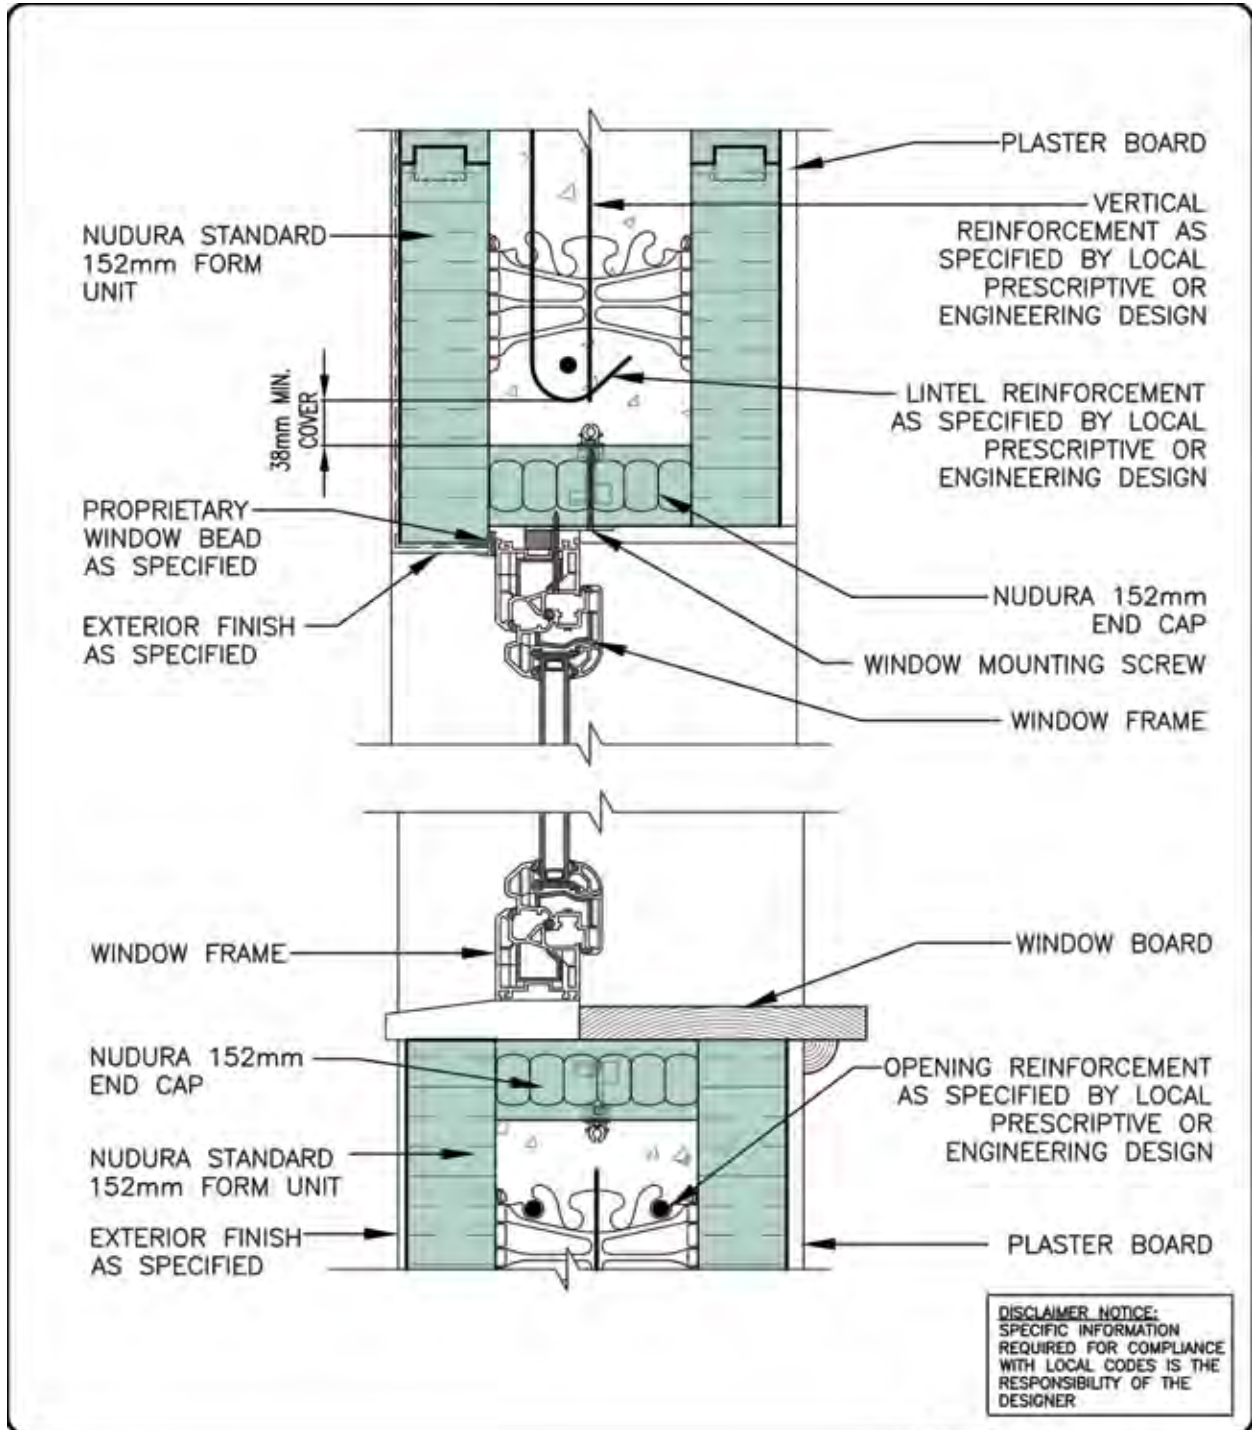

STANDARD 152mm FORM UNIT  
WINDOW DETAILS  
WINDOW HEAD AND SILL  
DAMP PROOF COURSEING  
EXTERIOR FINISH AS SPECIFIED

REV. NO. 001 KS	DWG. NO. CE-12
DATE: SEPT 2015	
DRAWN BY: K. STILL	SCALE: 1 : 5

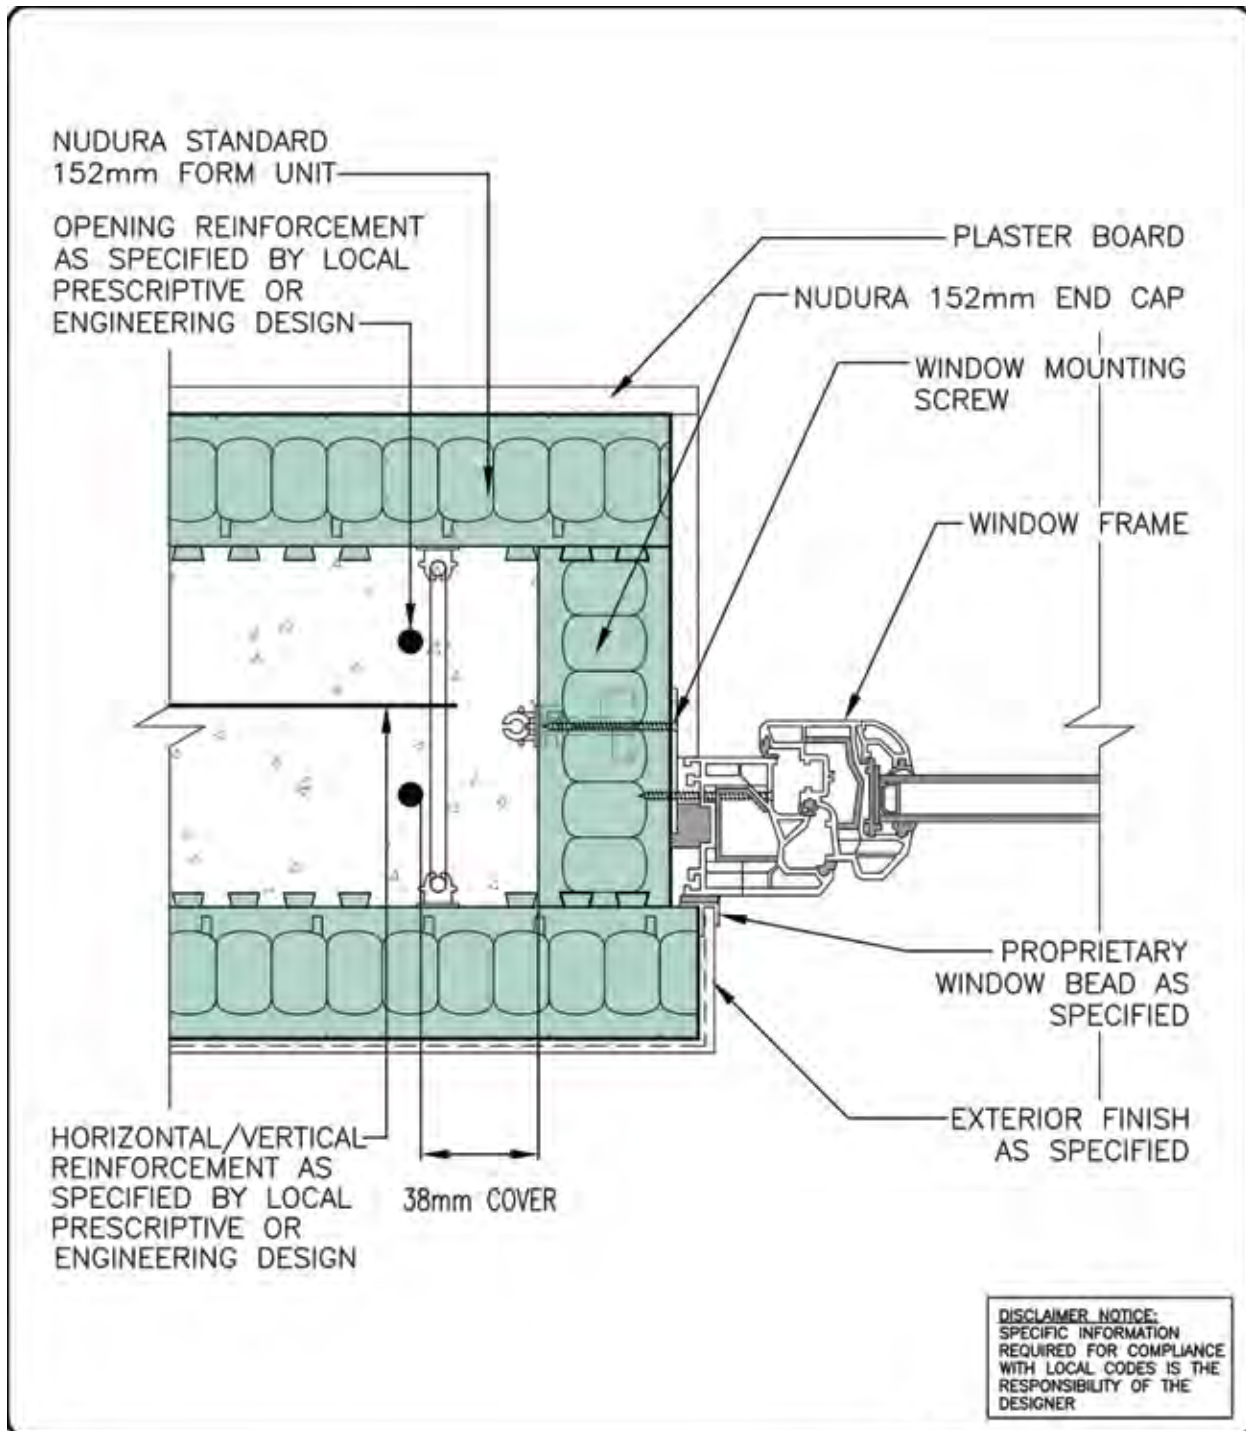

STANDARD 152mm FORM UNIT  
WINDOW DETAILS  
WINDOW JAMB  
DAMP PROOF COURSING  
EXTERIOR FINISH AS SPECIFIED

REV. NO. 000	DWG NO. CE-13
DATE: NOV 2009	SCALE: "Not to Scale"
DRAWN BY: K. STILL	