


TRADITIONAL FIRE
SEPARATION STC 50
2 OR 4 HOUR FIREWALL

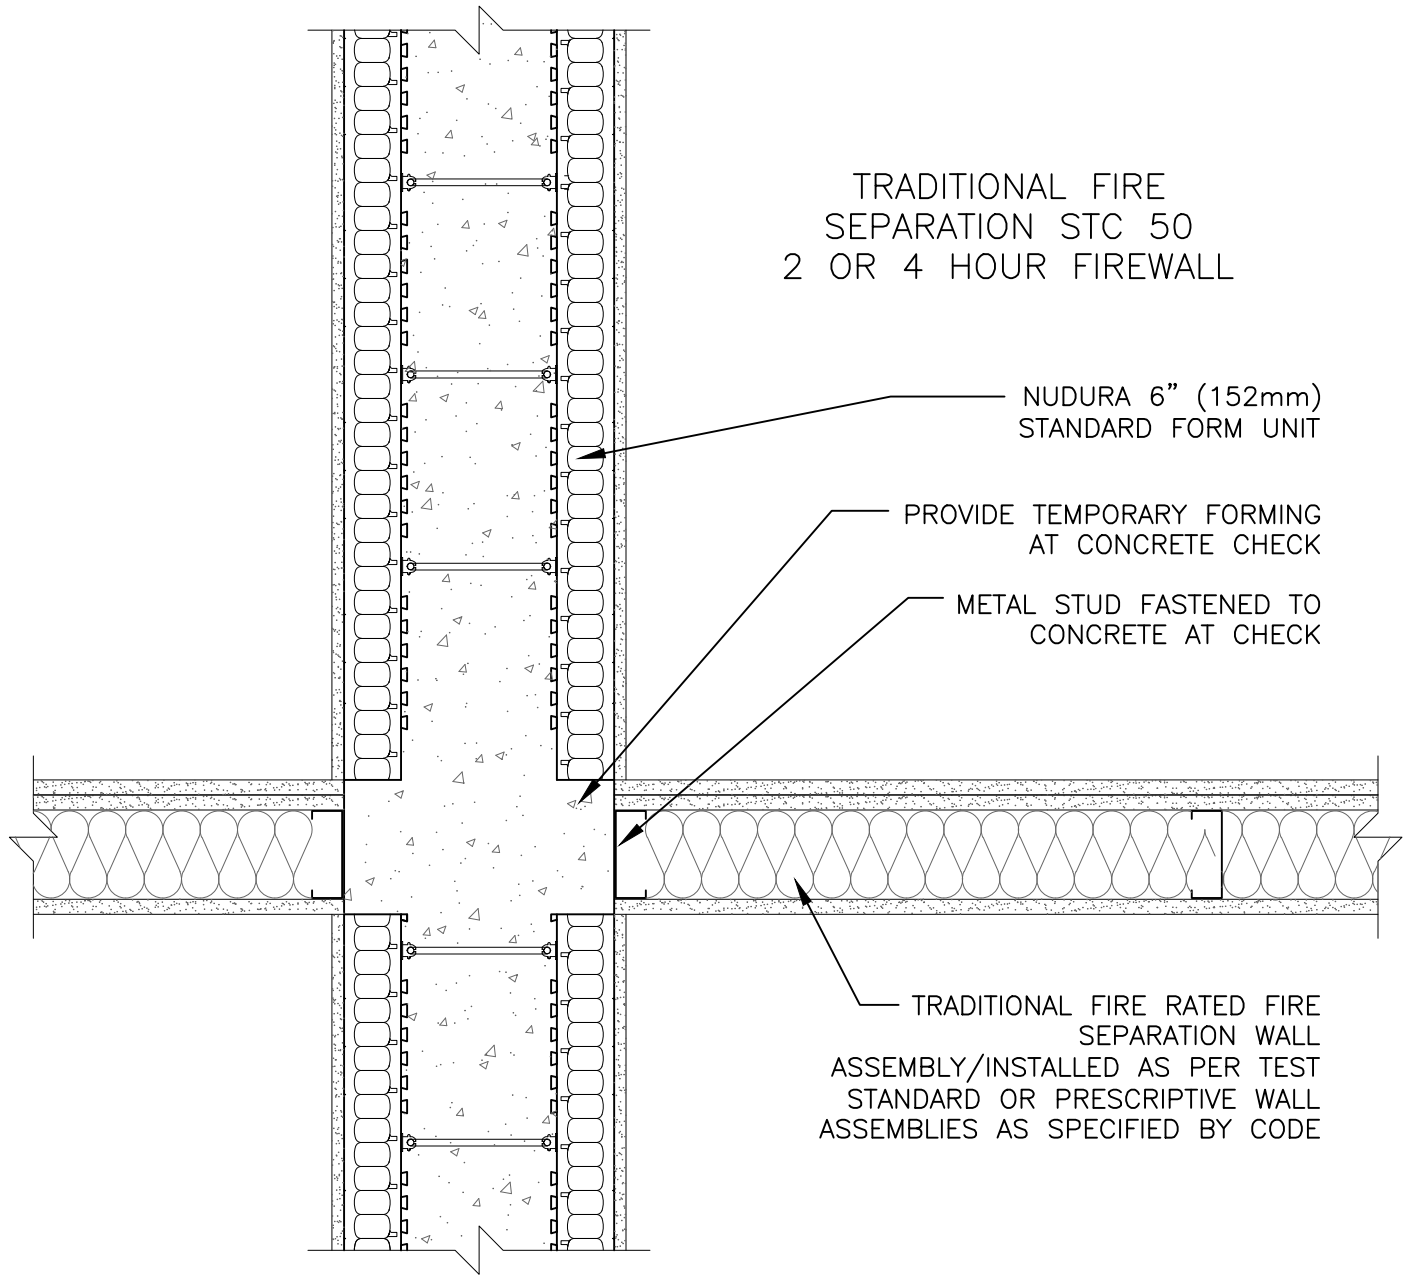

NUDURA 6" (152mm)
STANDARD FORM UNIT

PROVIDE TEMPORARY FORMING
AT CONCRETE CHECK



METAL STUD FASTENED TO
CONCRETE AT CHECK

TRADITIONAL FIRE RATED FIRE
SEPARATION WALL
ASSEMBLY/INSTALLED AS PER TEST
STANDARD OR PRESCRIPTIVE WALL
ASSEMBLIES AS SPECIFIED BY CODE

DISCLAIMER NOTICE:
SPECIFIC INFORMATION
REQUIRED FOR COMPLIANCE
WITH LOCAL CODES IS THE
RESPONSIBILITY OF THE
DESIGNER

The architecture, engineering, and design of the project using the Nudura products are the responsibility of the project's design professional. All products and systems must comply with local building codes and standards. This detail is for general information and guidance only and Nudura specifically disclaims any liability for the use of this detail. The project design professional determines, in its sole discretion, whether this detail or a functionally equivalent detail is best suited for the project. This detail is subject to change without notice. Contact Nudura to ensure you have the most recent version.

Fire Wall

 Nudura Technical Support: 866-468-6299 International: +1 705-726-9499	Detail: Nudura 6" (152mm) Form Unit Stc / Fire Wall Details Traditional Fire Separation Plan View At 2 Or 4 Hour Firewall		File Name: FW6D6	 Construction Products Group
	Drawn by: T.V	Scale: 1 : 8	Date: 12/1/2021	