


NUDURA FORM UNITS A-5

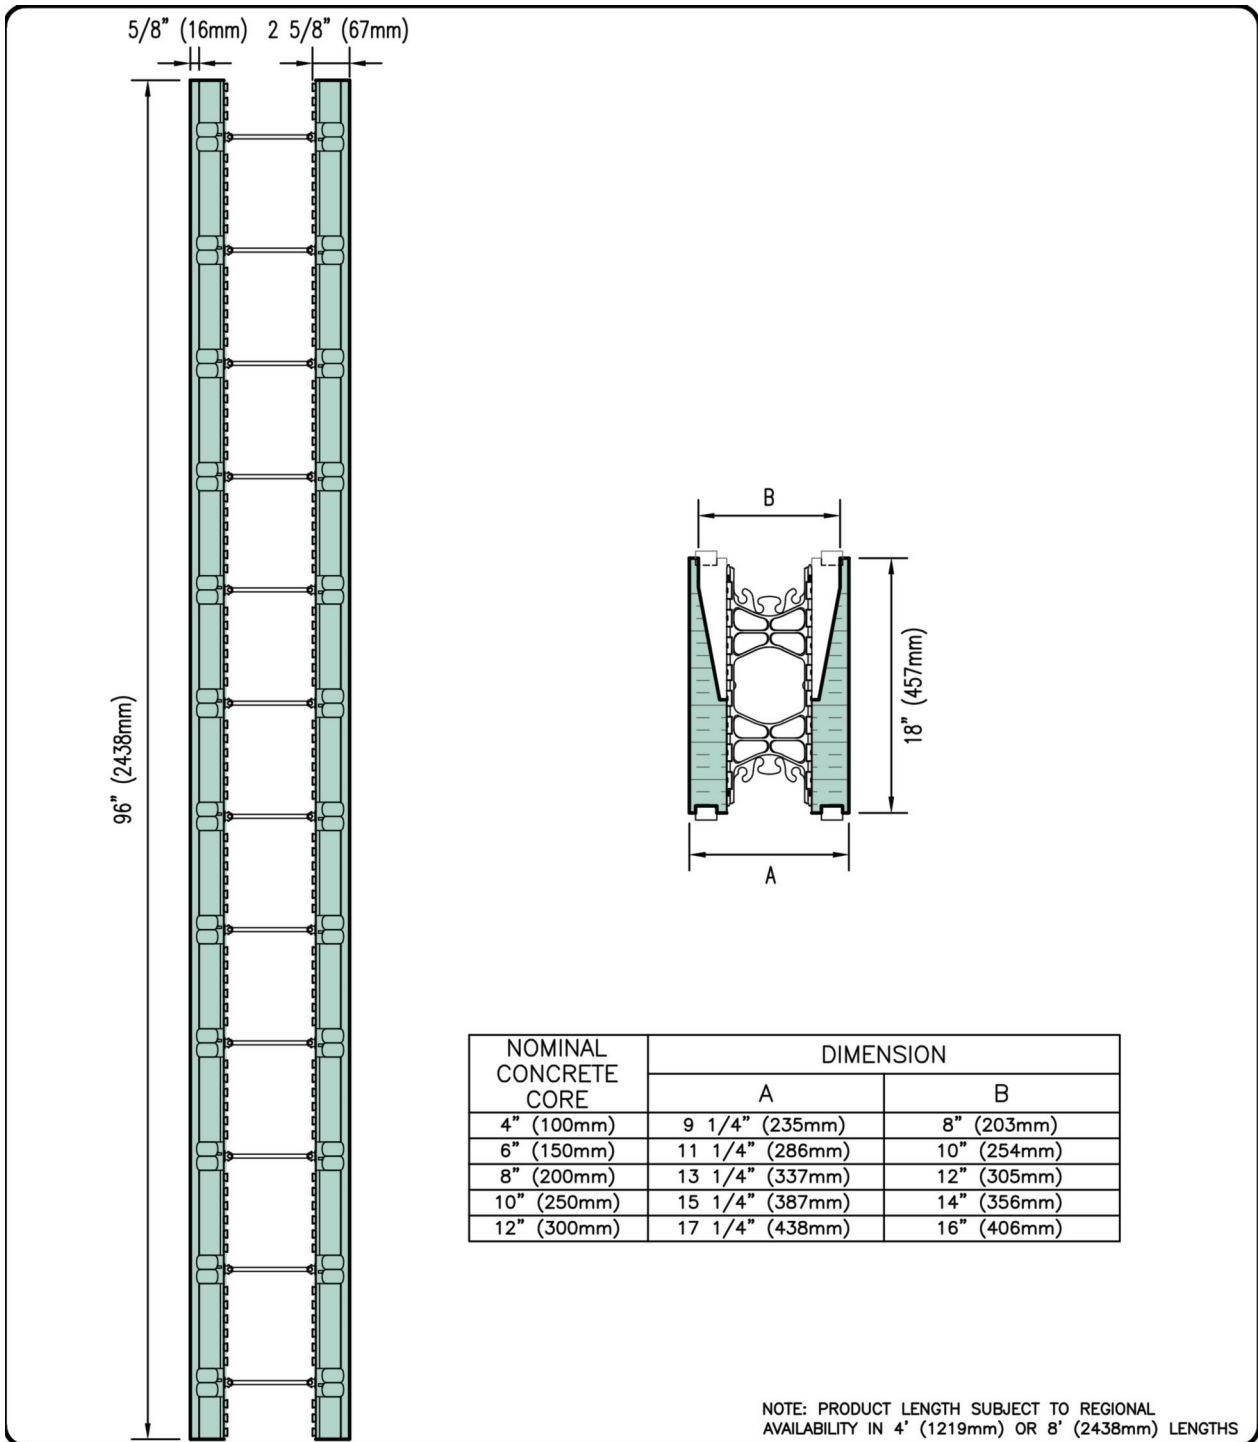

NUDURA
INTEGRATED BUILDING TECHNOLOGY
Building Value

NUDURA DOUBLE SIDED TAPER TOP	
REV. NO. 005 KS	DWG NO. A-5
REV. DATE: SEPT 2014	
DRAWN BY: J.N / N.L	SCALE: "Not to Scale"