


# TYPICAL CROSS SECTIONS B-17

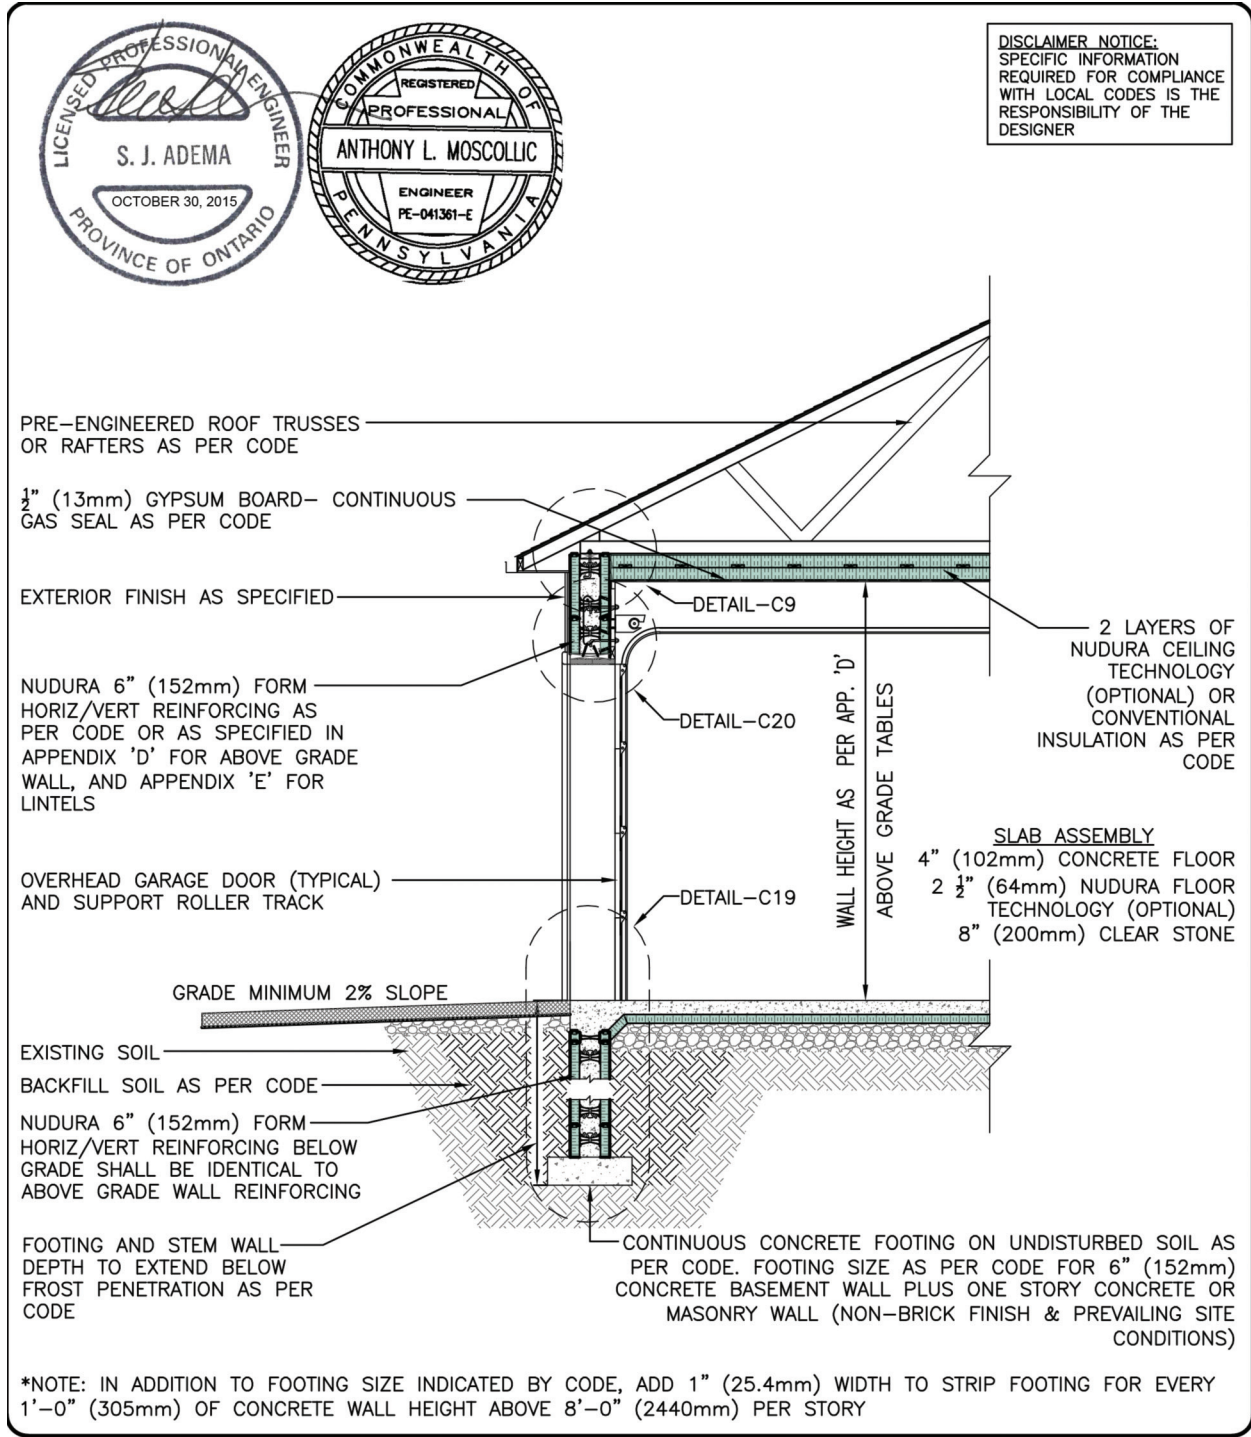

**NUDURA®**  
INTEGRATED BUILDING TECHNOLOGY  
*Building Value*

BUILDING SECTION 6" (152mm) STEM WALL TYPICAL GARAGE DOOR DETAIL NON-BRICK FINISH	
REV. NO. 002 KS	DWG NO. B-17
REV. DATE: SEPT 2015	
DRAWN BY K. STILL	SCALE: "Not to Scale"