


TYPICAL DETAILS C-4

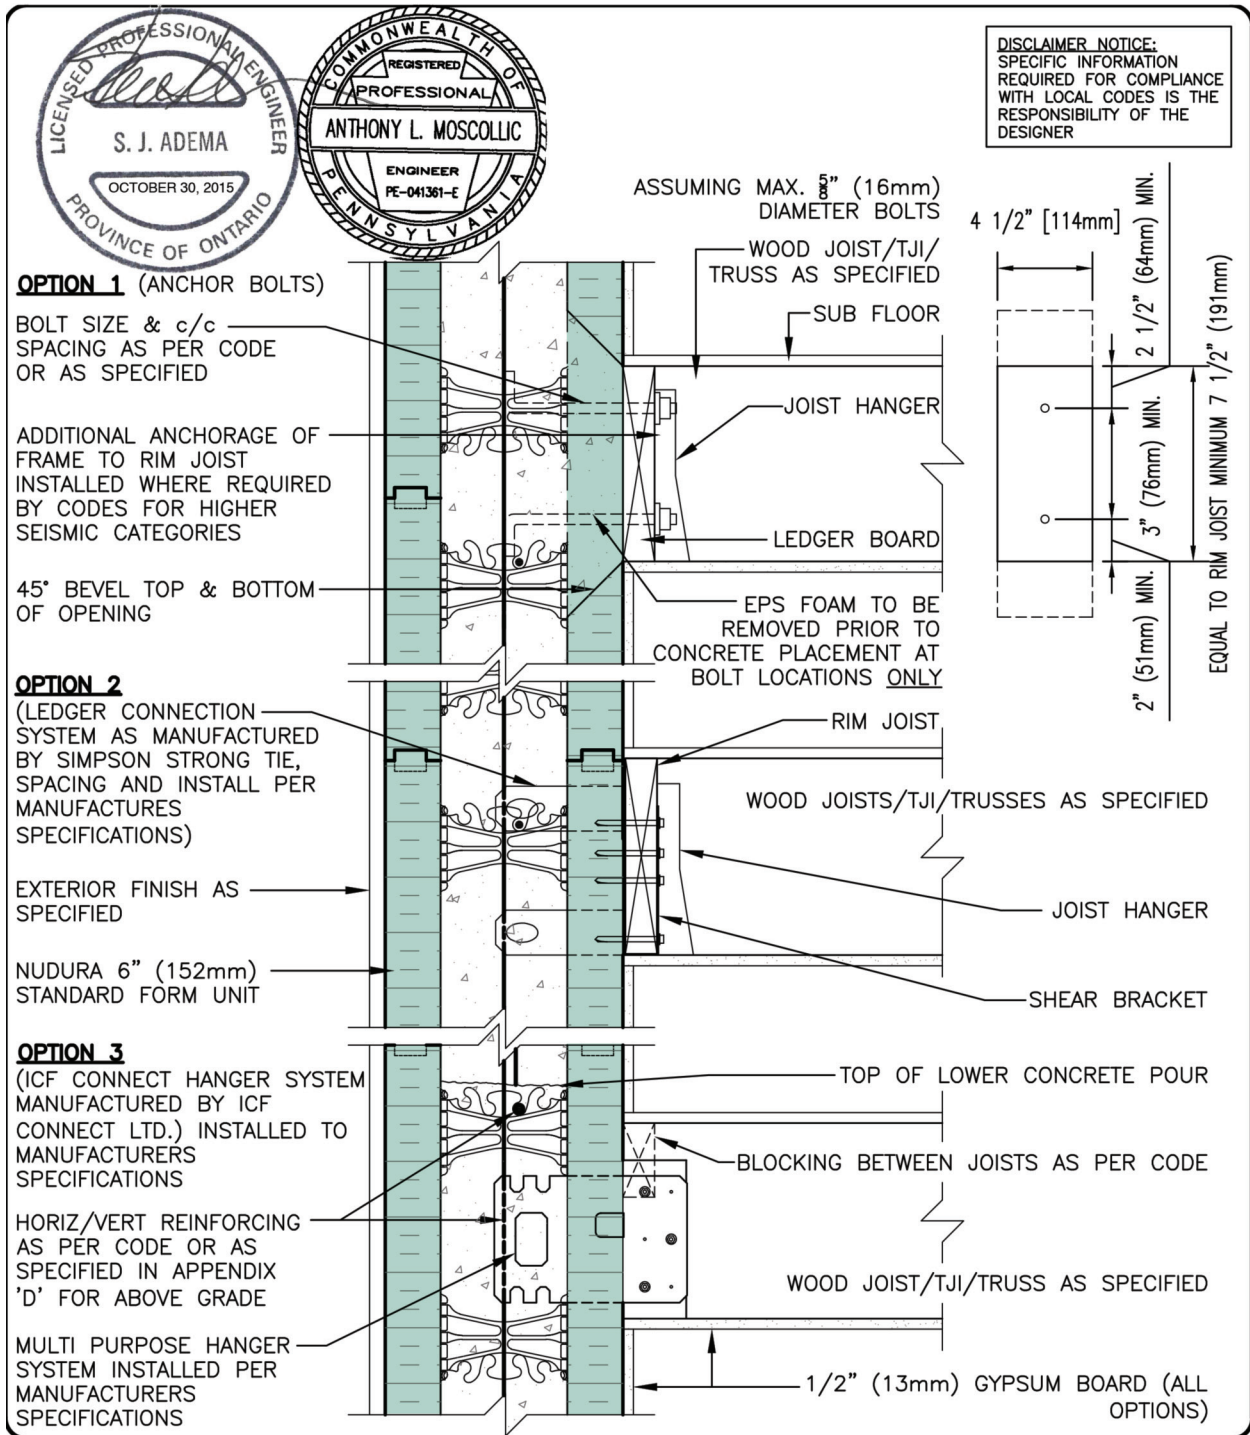

NUDURA 6" (152mm) FORM UNIT
FLOOR CONNECTION OPTIONS
FLOOR TYPES AND
EXTERIOR FINISH AS SPECIFIED

REV. NO.

005 KS

DATE:

SEPT 2015

DRAWN BY:

J.N / N.L

DWG NO.

C-4

SCALE:

*Not to Scale