


TYPICAL DETAILS C-9

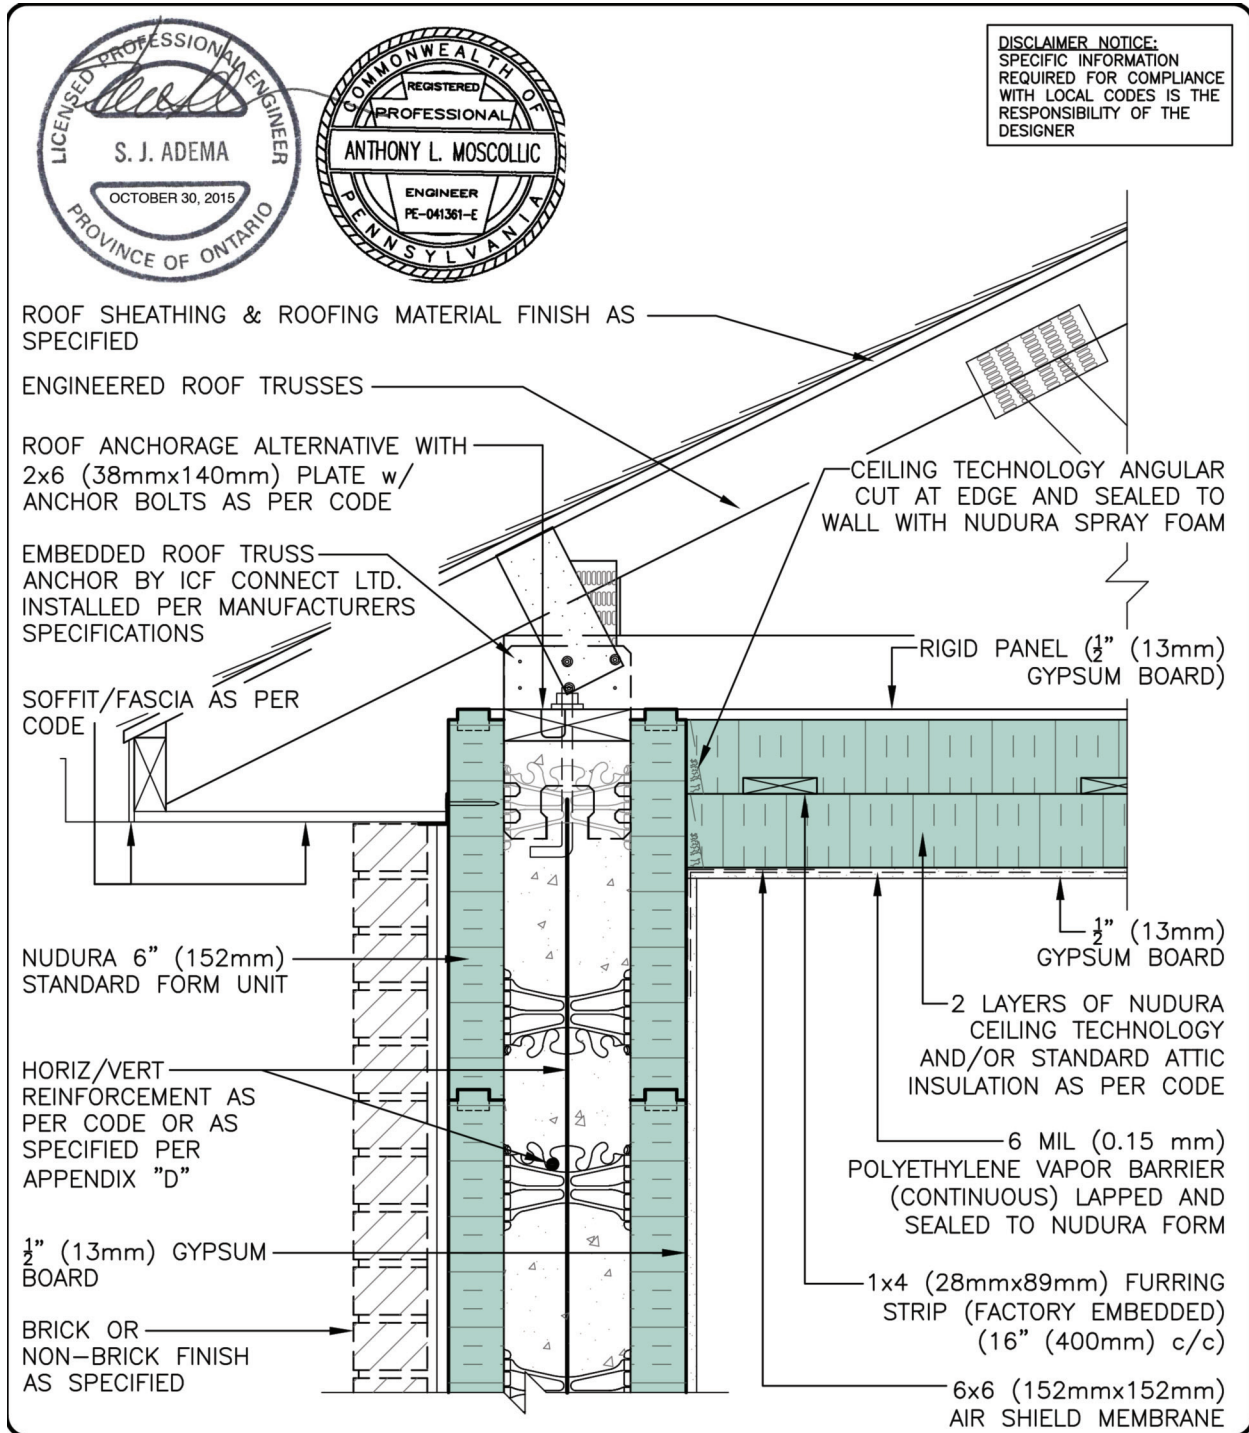

NUDURA 6" (152mm) FORM UNIT
ROOF CONNECTION DETAIL
WITH ROOF TRUSSES
BRICK OR NON-BRICK FINISH

| | |
|-------------------------|--------------------------|
| REV. NO. 005 KS | DWG NO. C-9 |
| REV. DATE: SEPT 2015 | |
| DRAWN BY J.N / N.L | SCALE: "Not to Scale" |