


# TYPICAL DETAILS C-14

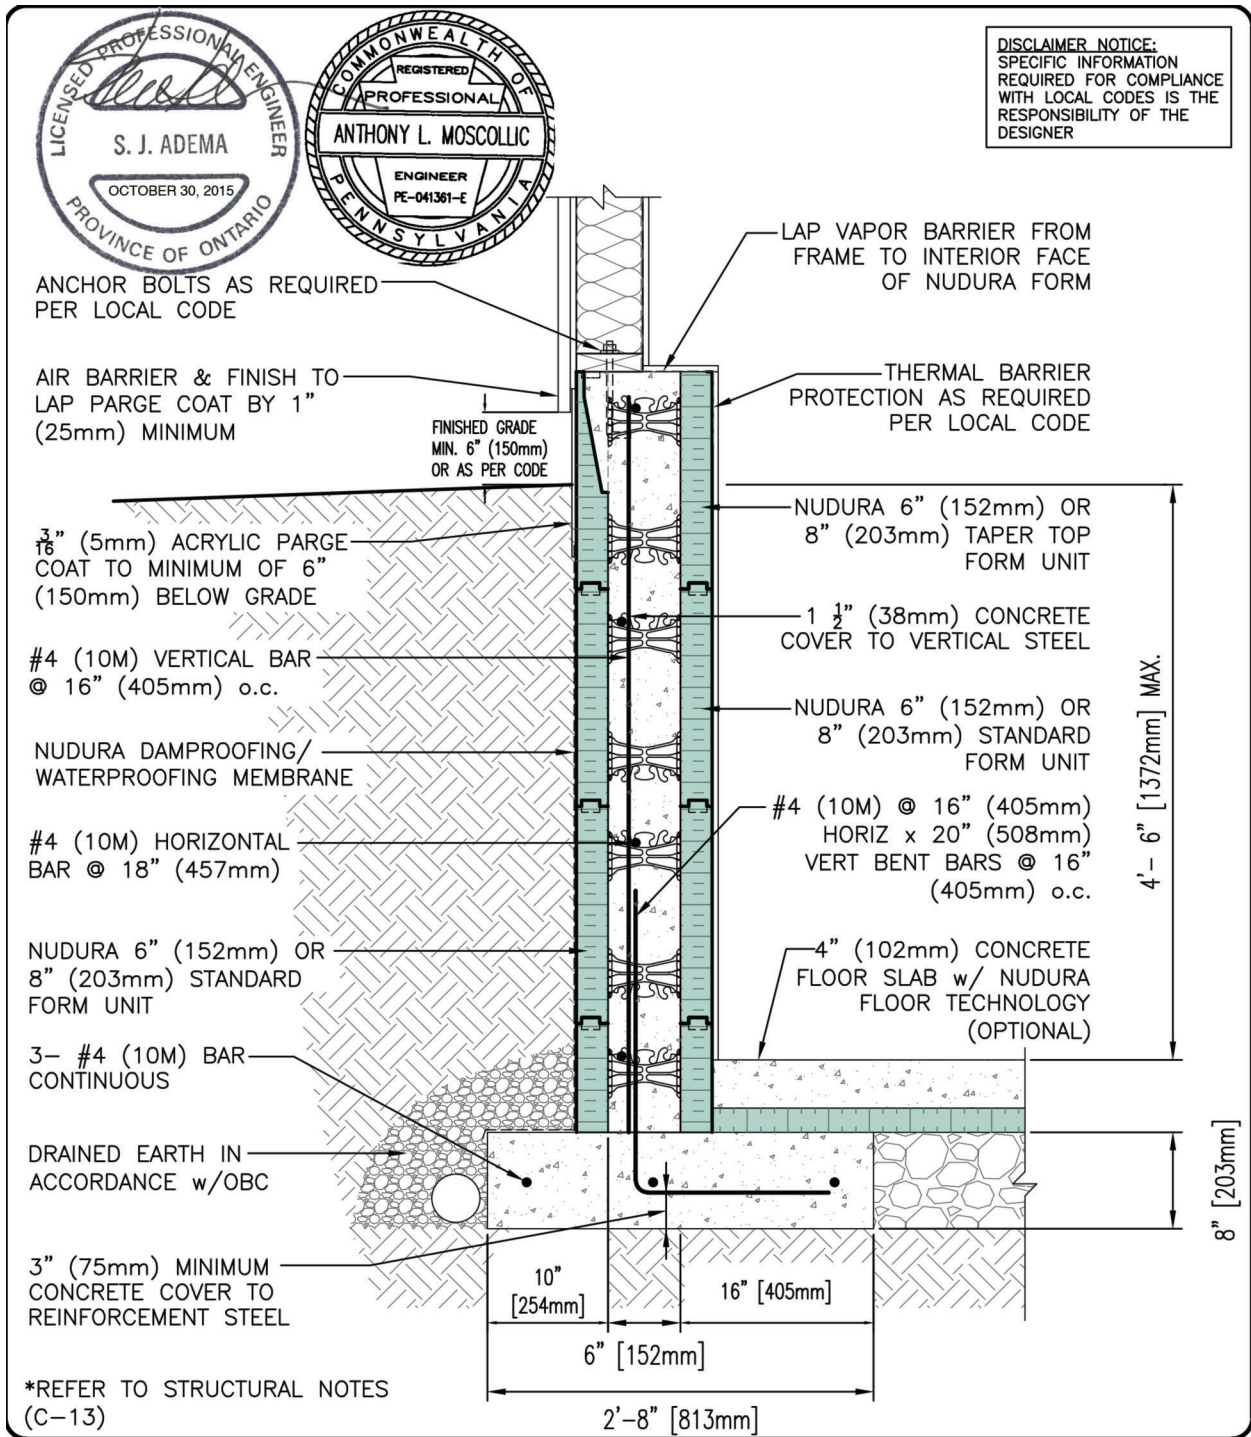

KNEE WALL DETAIL BASEMENT NUDURA FORM UNIT ONE OR TWO STOREY WOOD FRAME TAPER TOP FORM UNIT NON-BRICK FINISH	
REV. NO. 007 KS	DWG NO. C-14
REV. DATE: SEPT 2015	
DRAWN BY K. STILL	SCALE: "Not to Scale"