


# TYPICAL DETAILS C-15

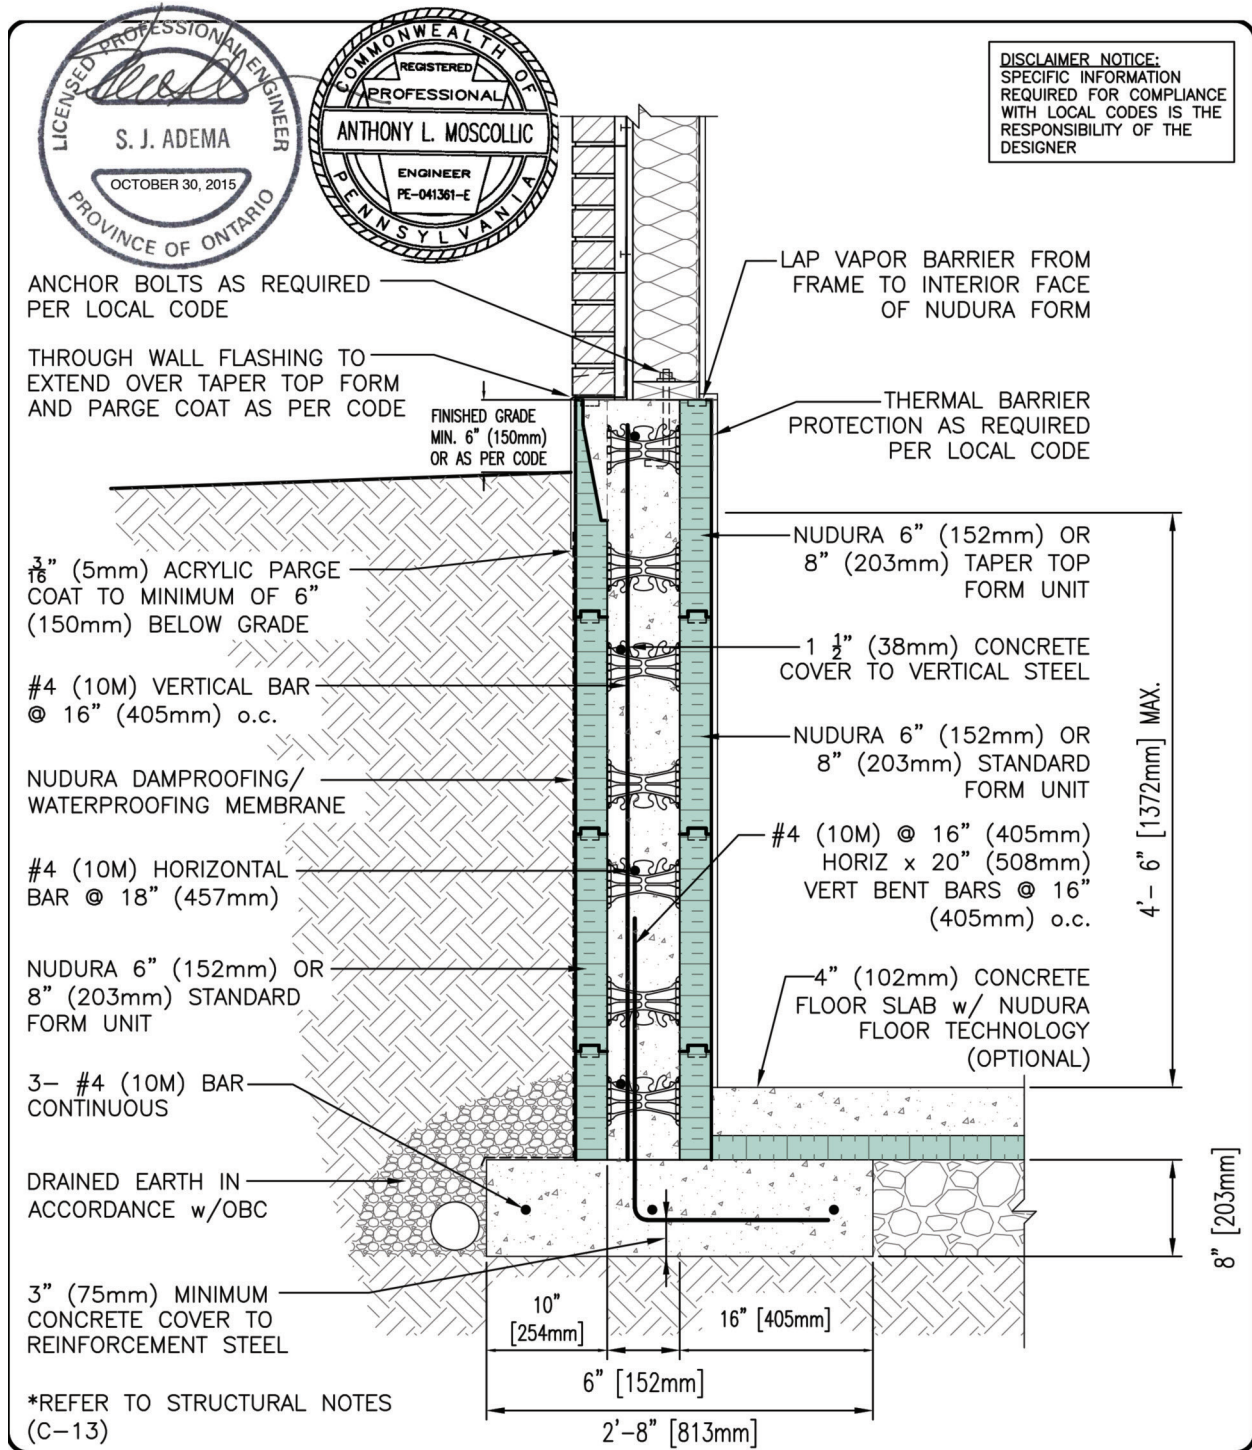

**NUDURA**<sup>®</sup>  
INTEGRATED BUILDING TECHNOLOGY  
*Building Value*

KNEE WALL DETAIL  
BASEMENT NUDURA FORM UNIT  
ONE OR TWO STOREY WOOD FRAME  
TAPER TOP FORM UNIT  
BRICK VENEER FINISH

REV. NO.

007 KS

REV. DATE:

SEPT 2015

DRAWN BY

K. STILL

DWG NO.

C-15

SCALE:

"Not to Scale"