


# TYPICAL DETAILS C-16

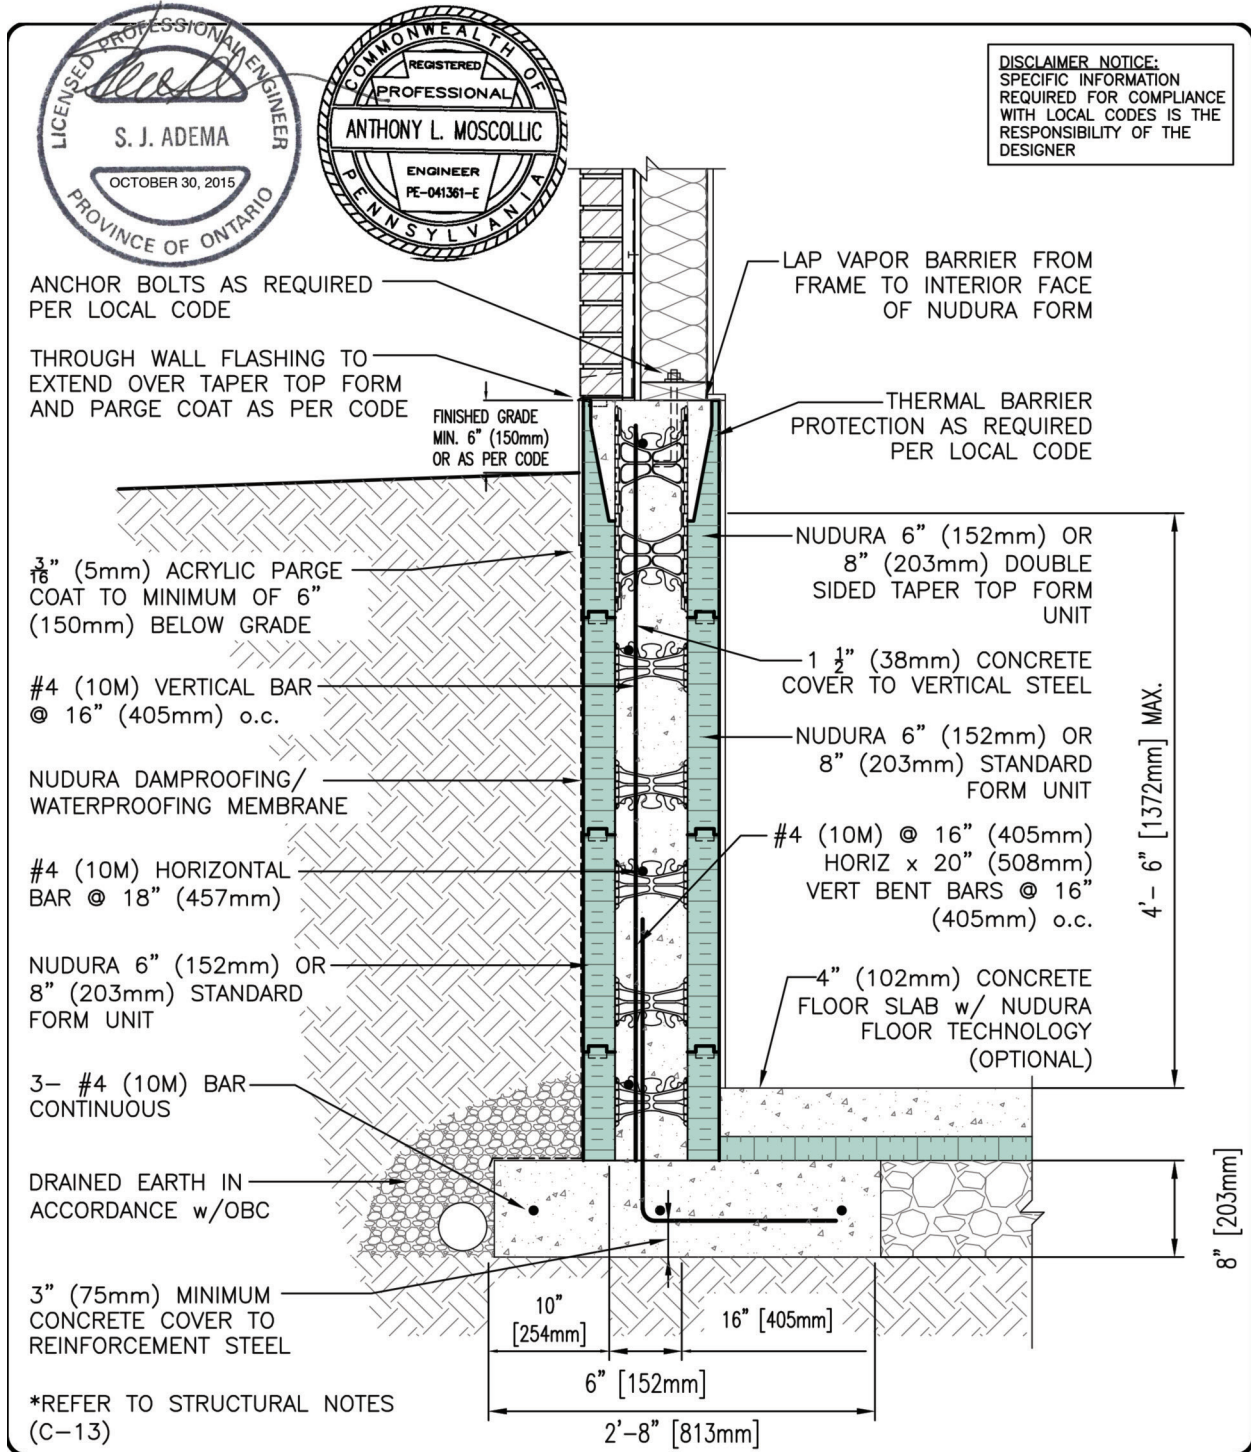

KNEE WALL DETAIL  
BASEMENT NUDURA FORM UNIT  
ONE OR TWO STOREY WOOD FRAME  
DOUBLE SIDED TAPER TOP FORM  
BRICK VENEER FINISH

|                         |                          |
|-------------------------|--------------------------|
| REV. NO.<br>007 KS      | DWG NO.<br>C-16          |
| REV. DATE:<br>SEPT 2015 |                          |
| DRAWN BY<br>K. STILL    | SCALE:<br>"Not to Scale" |