


TYPICAL DETAILS C-17

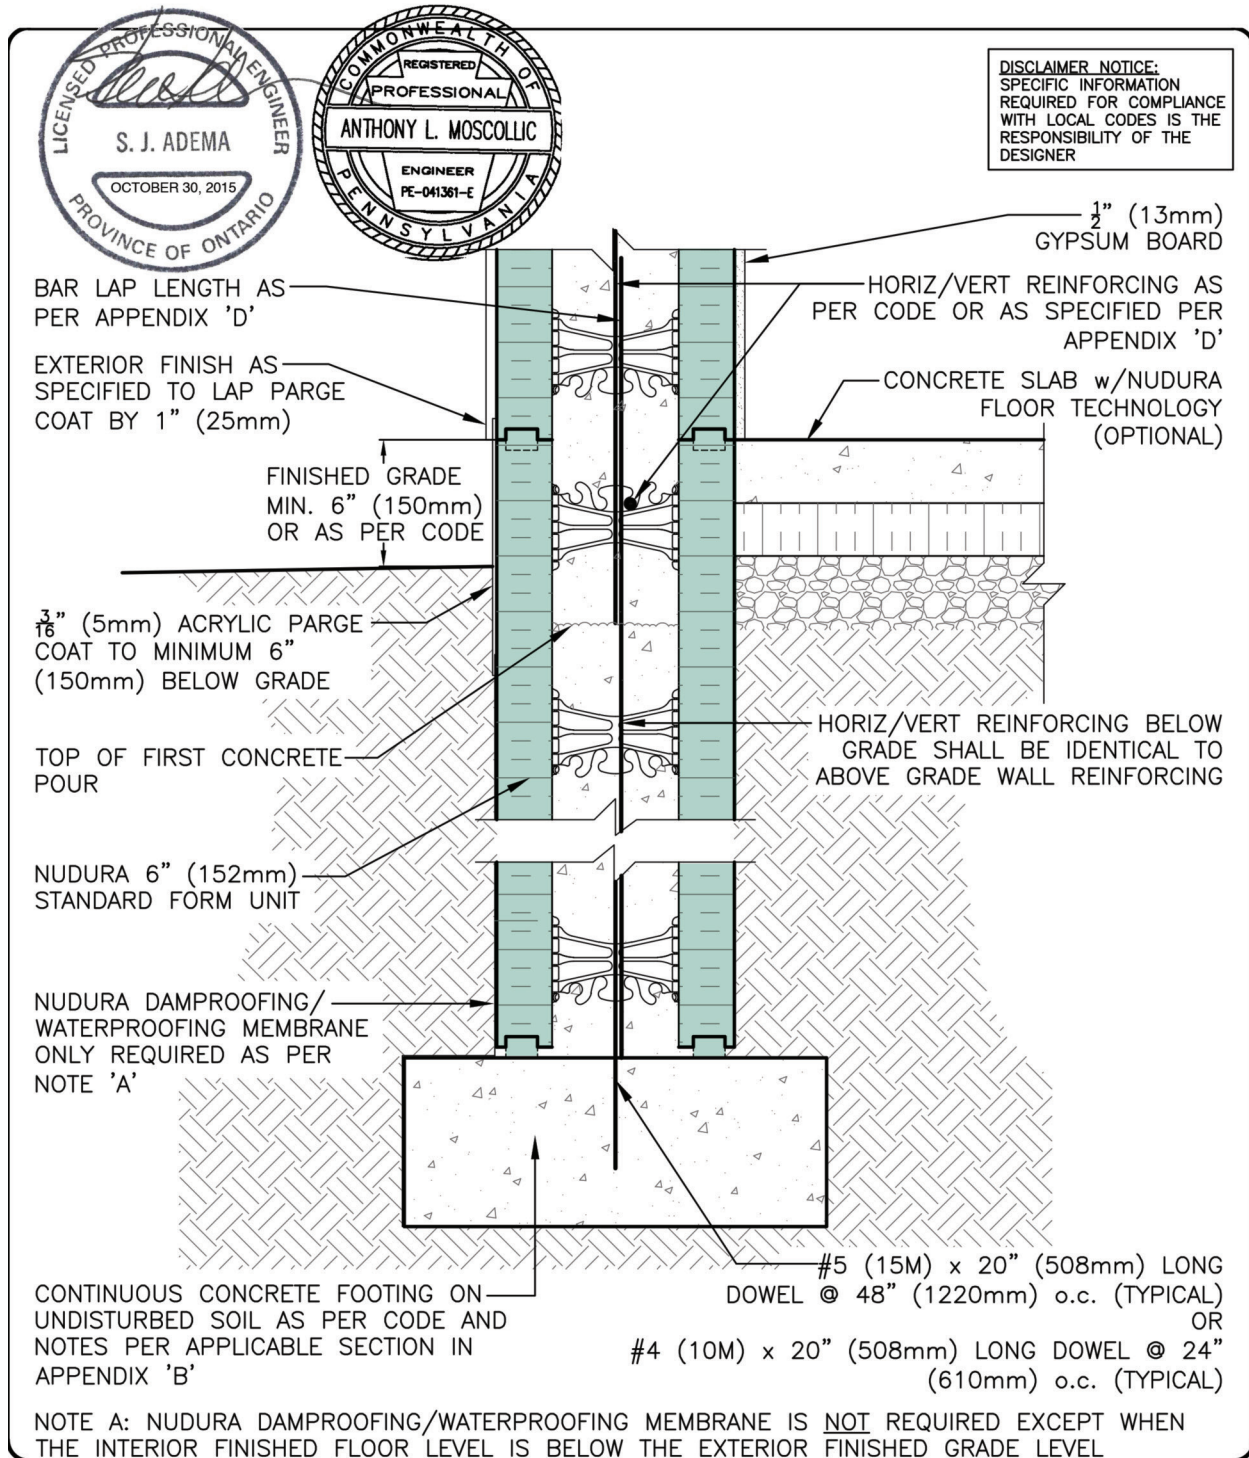

NUDURA 6" (152mm) FORM UNIT
STEM WALL AT SLAB ON GRADE
NUDURA FLOOR TECHNOLOGY
NON-BRICK FINISH

REV. NO. 002 KS	DWG NO. C-17
DATE: SEPT 2015	
DRAWN BY: K. STILL	SCALE: "Not to Scale"