


# TYPICAL DETAILS C-23

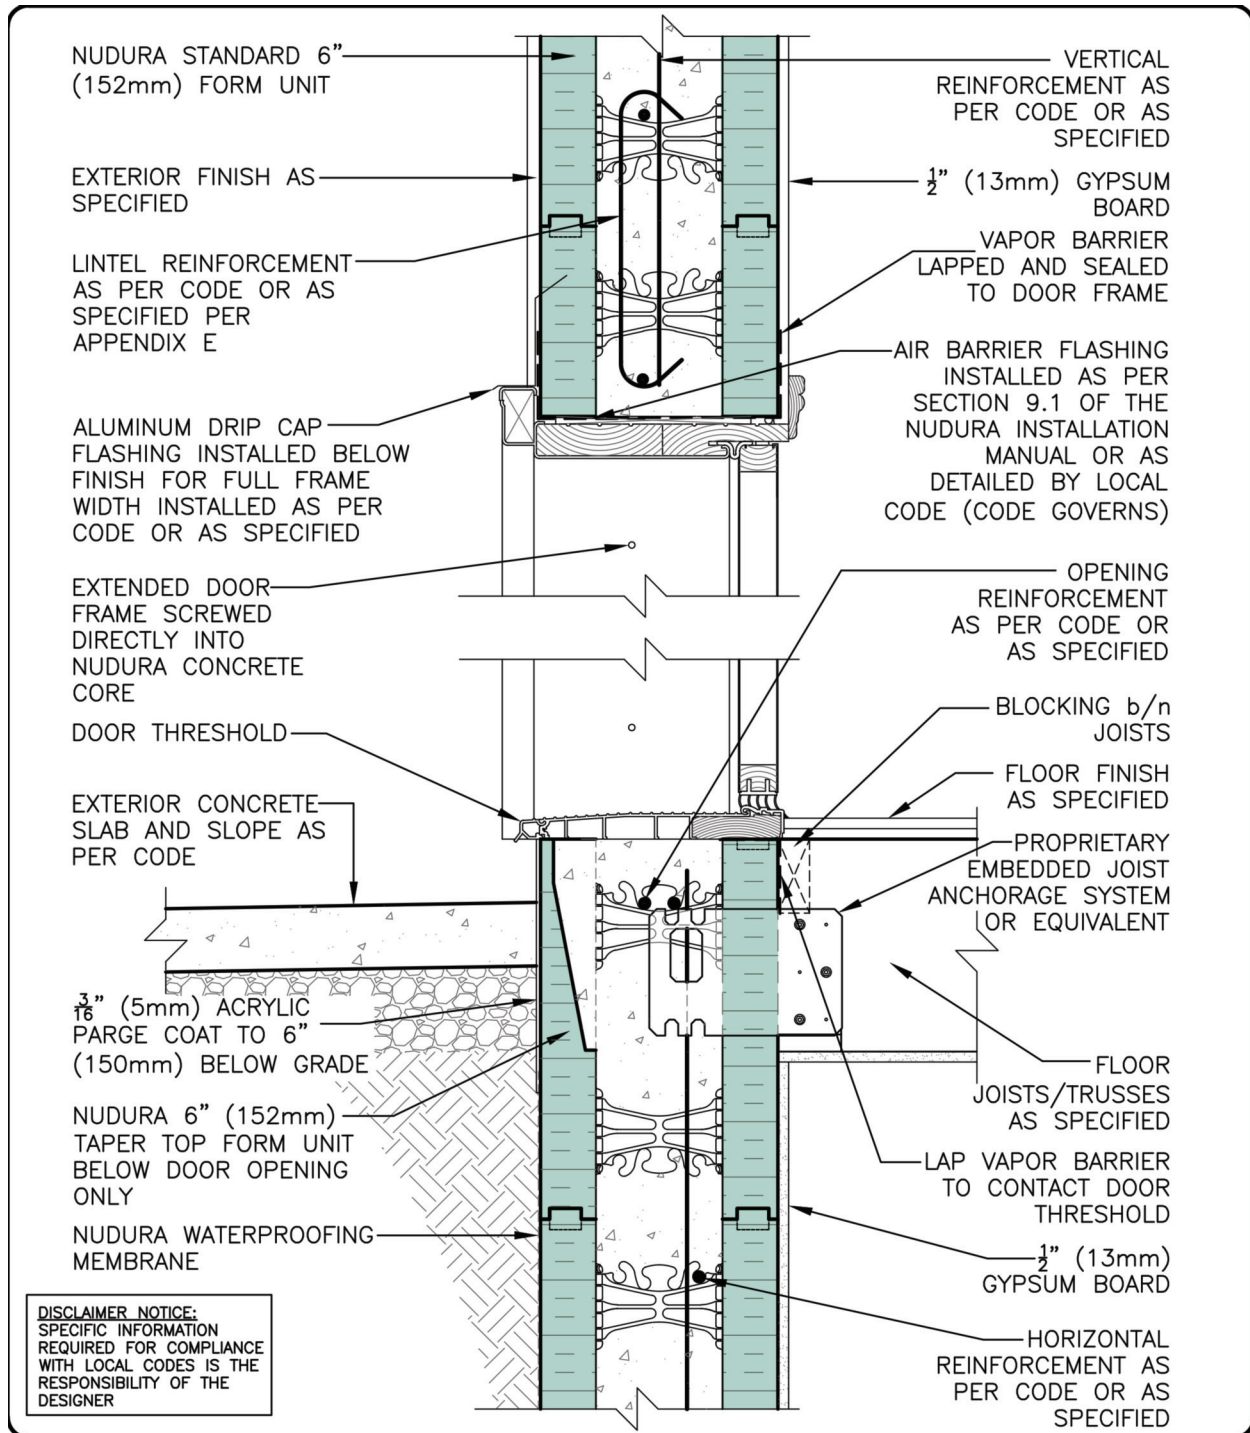

STANDARD 6" (152mm) FORM UNIT  
DOOR HEAD/THRESHOLD DETAIL  
NON-BRICK FINISH

REV. NO. 001 KS	DWG NO. C-23
DATE: SEPT 2015	
DRAWN BY: K. STILL	SCALE: 1 1/2"=1'-0"