


# TYPICAL DETAILS C-24

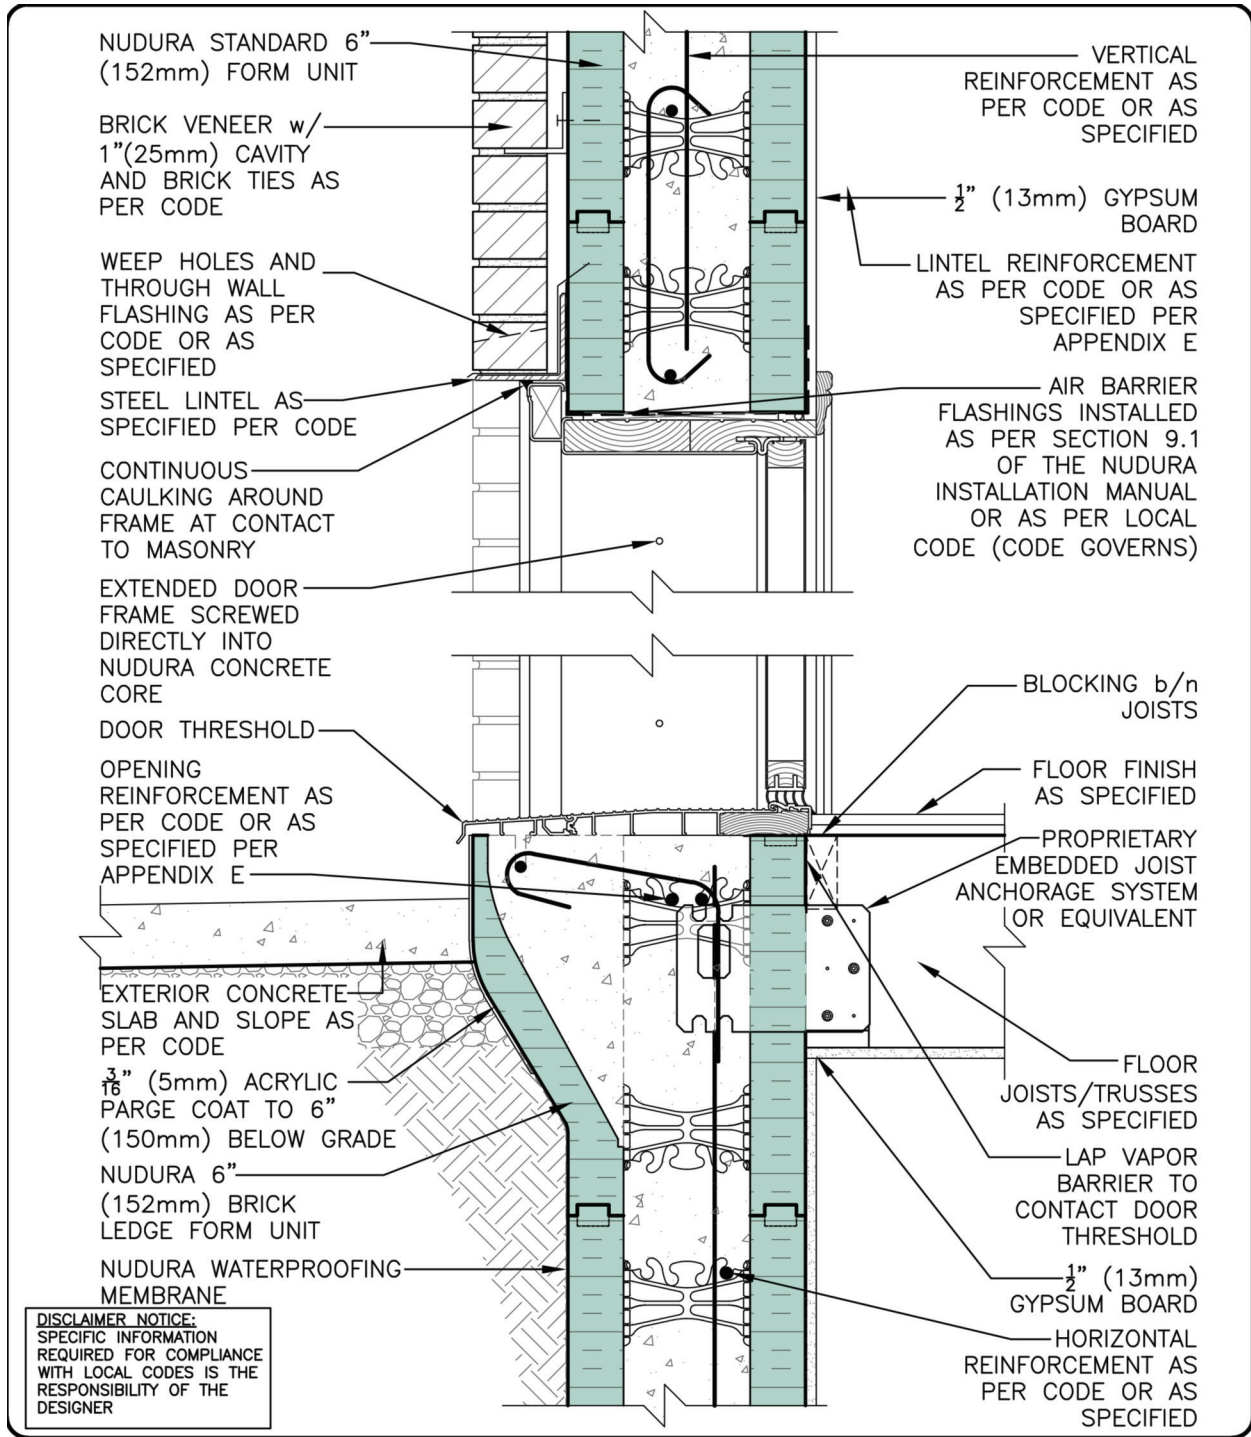

**DISCLAIMER NOTICE:**  
 SPECIFIC INFORMATION  
 REQUIRED FOR COMPLIANCE  
 WITH LOCAL CODES IS THE  
 RESPONSIBILITY OF THE  
 DESIGNER



STANDARD 6" (152mm) FORM UNIT  
 DOOR HEAD/THRESHOLD DETAIL  
 BRICK VENEER FINISH

REV. NO. 001 KS	DWG NO. C-24
DATE: SEPT 2015	
DRAWN BY: K. STILL	SCALE: 1 1/2"=1'-0"