


# TYPICAL DETAILS C-8

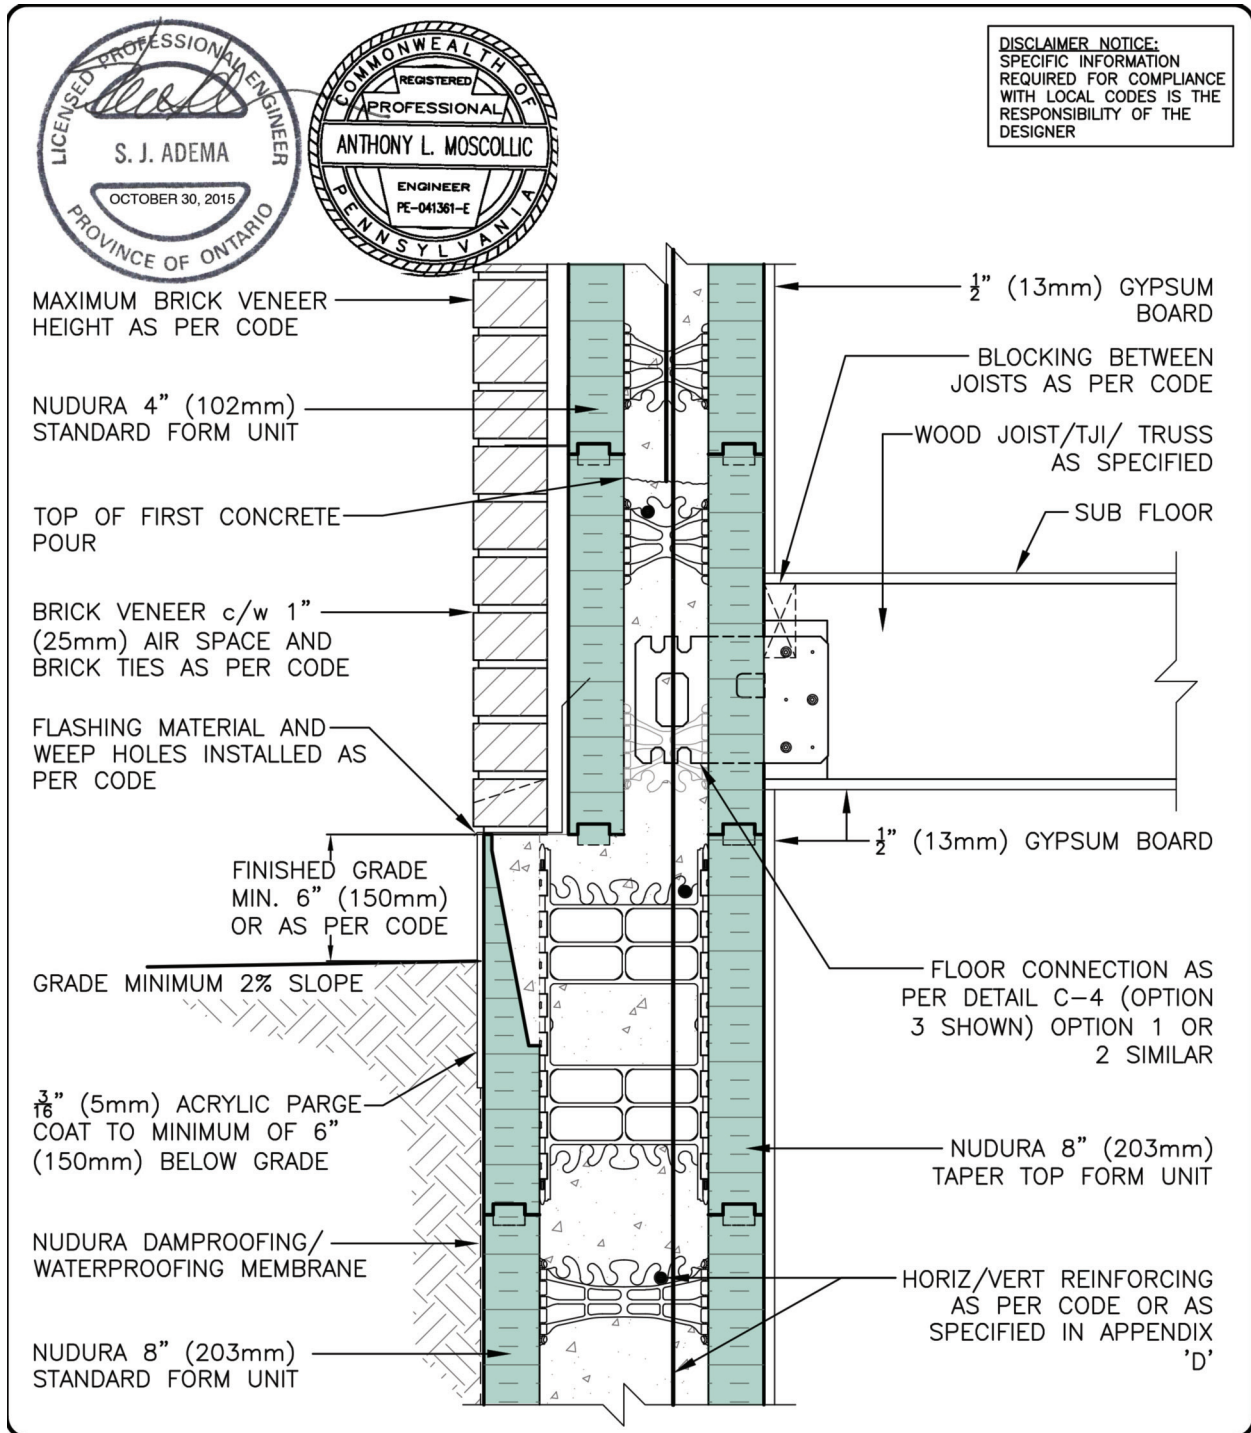

NUDURA 8" (203mm) FORM UNIT BELOW GRADE  
NUDURA 4" (102mm) FORM UNIT ABOVE GRADE  
BRICK VENEER FINISH

REV. NO. 005 KS	DWG NO. C-8
REV. DATE: SEPT 2015	
DRAWN BY: J.N / N.L	SCALE: "Not to Scale"