


# TYPICAL DETAILS C-19

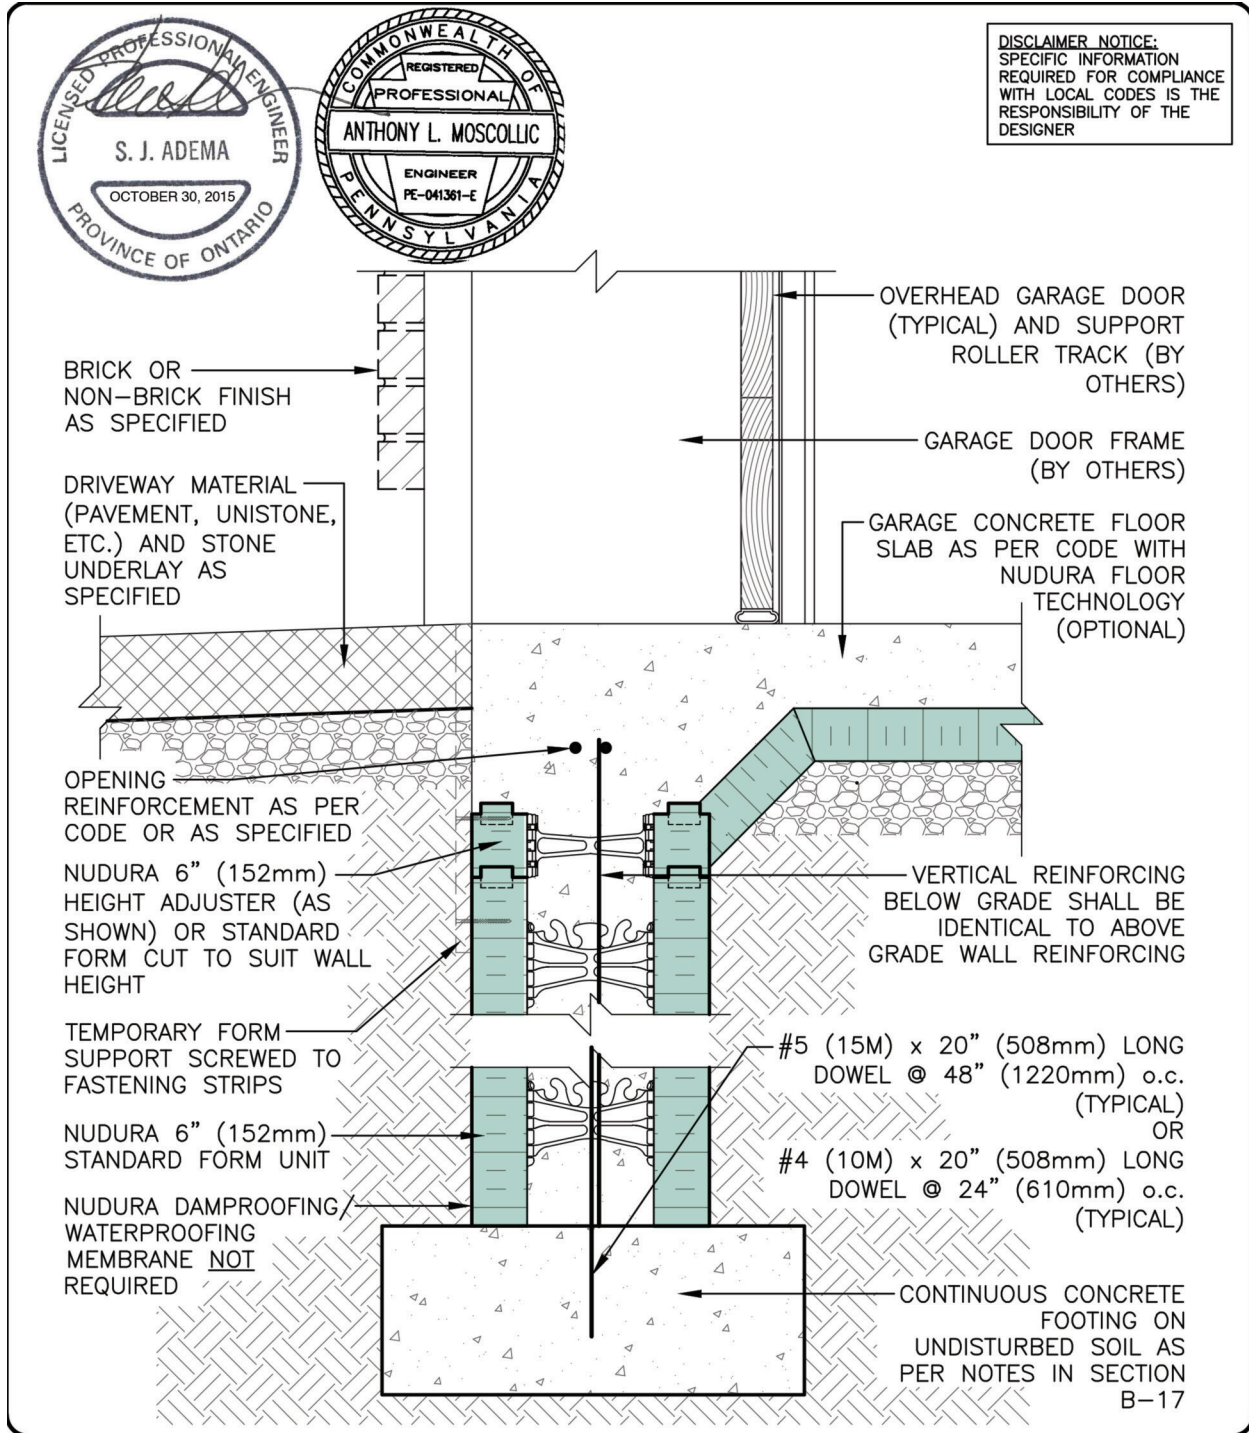

NUDURA 6" (152mm) FORM UNIT  
STEM WALL DETAIL  
TYPICAL GARAGE DOOR CONNECTION  
BRICK OR NON-BRICK FINISH

REV. NO. 002 KS	DWG NO. C-19
REV. DATE: SEPT 2015	
DRAWN BY K. STILL	SCALE: "Not to Scale"