


# TYPICAL DETAILS C-21

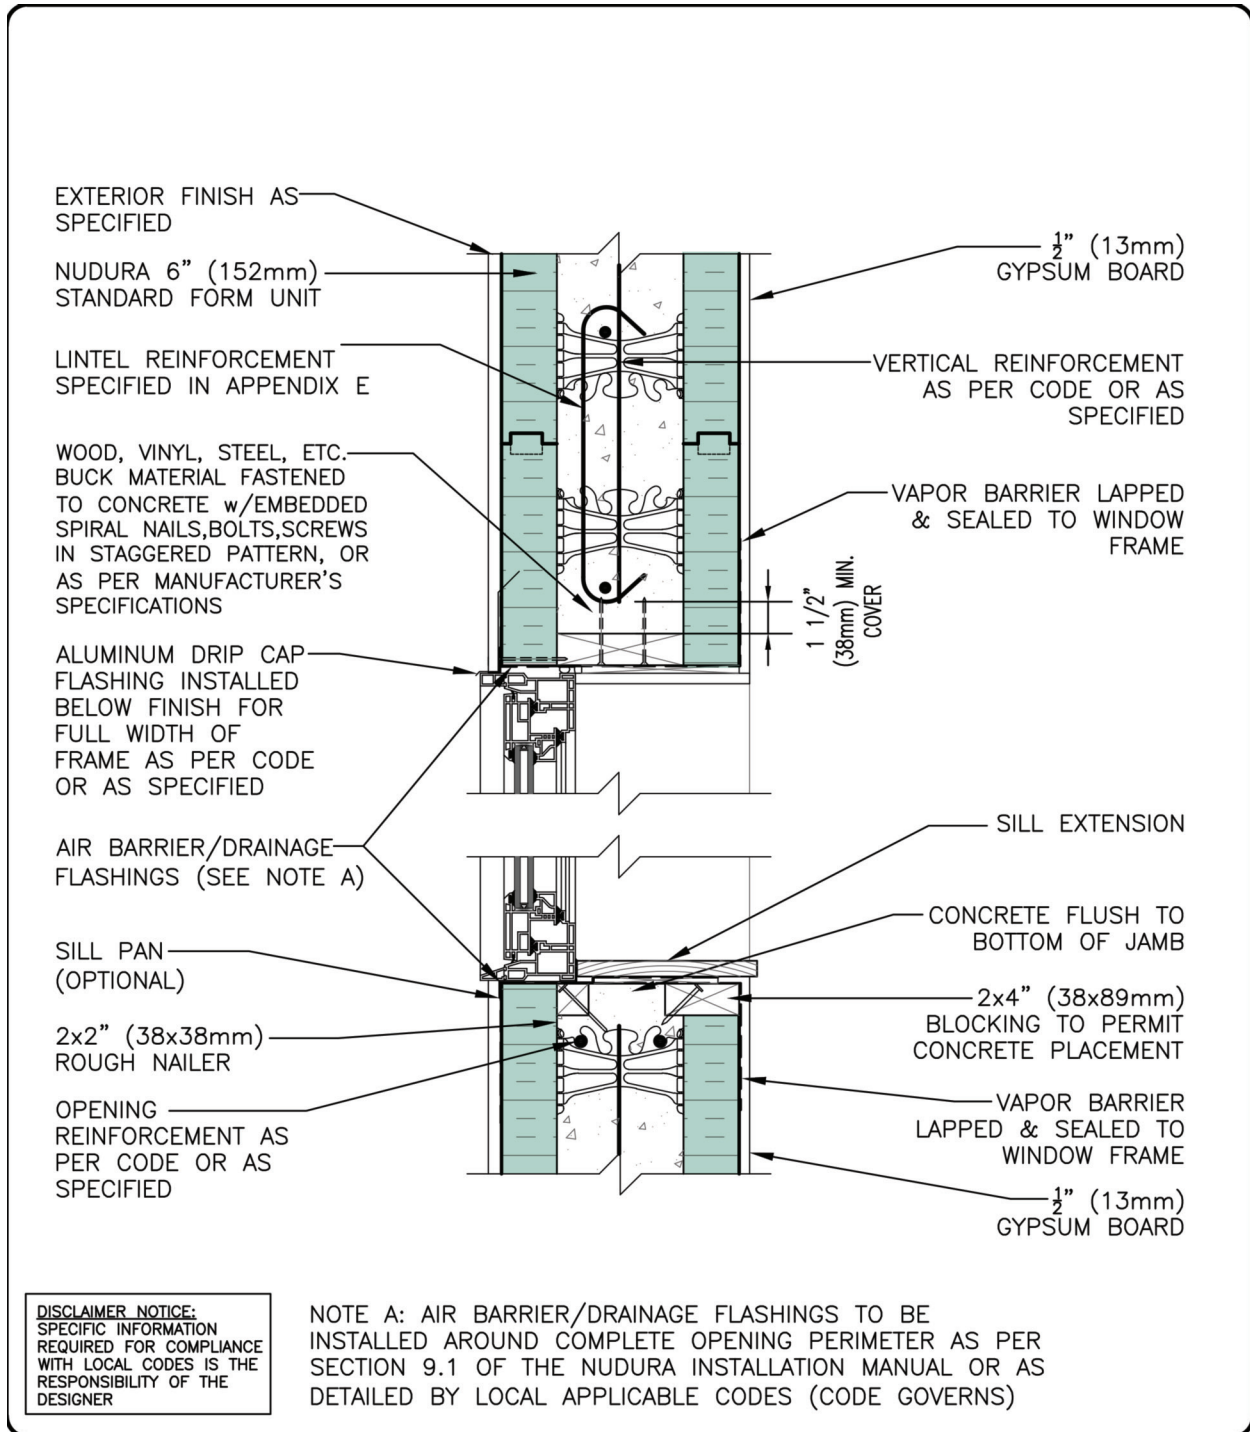

STANDARD 6" (152mm) FORM UNIT  
WINDOW HEAD/SILL DETAIL  
NON-BRICK FINISH  
WINDOW TO EXTERIOR

REV. NO. 001 KS	DWG NO. C-21
DATE: SEPT 2015	
DRAWN BY: K. STILL	SCALE: 1 1/2"=1'-0"