


TYPICAL DETAILS CE-1

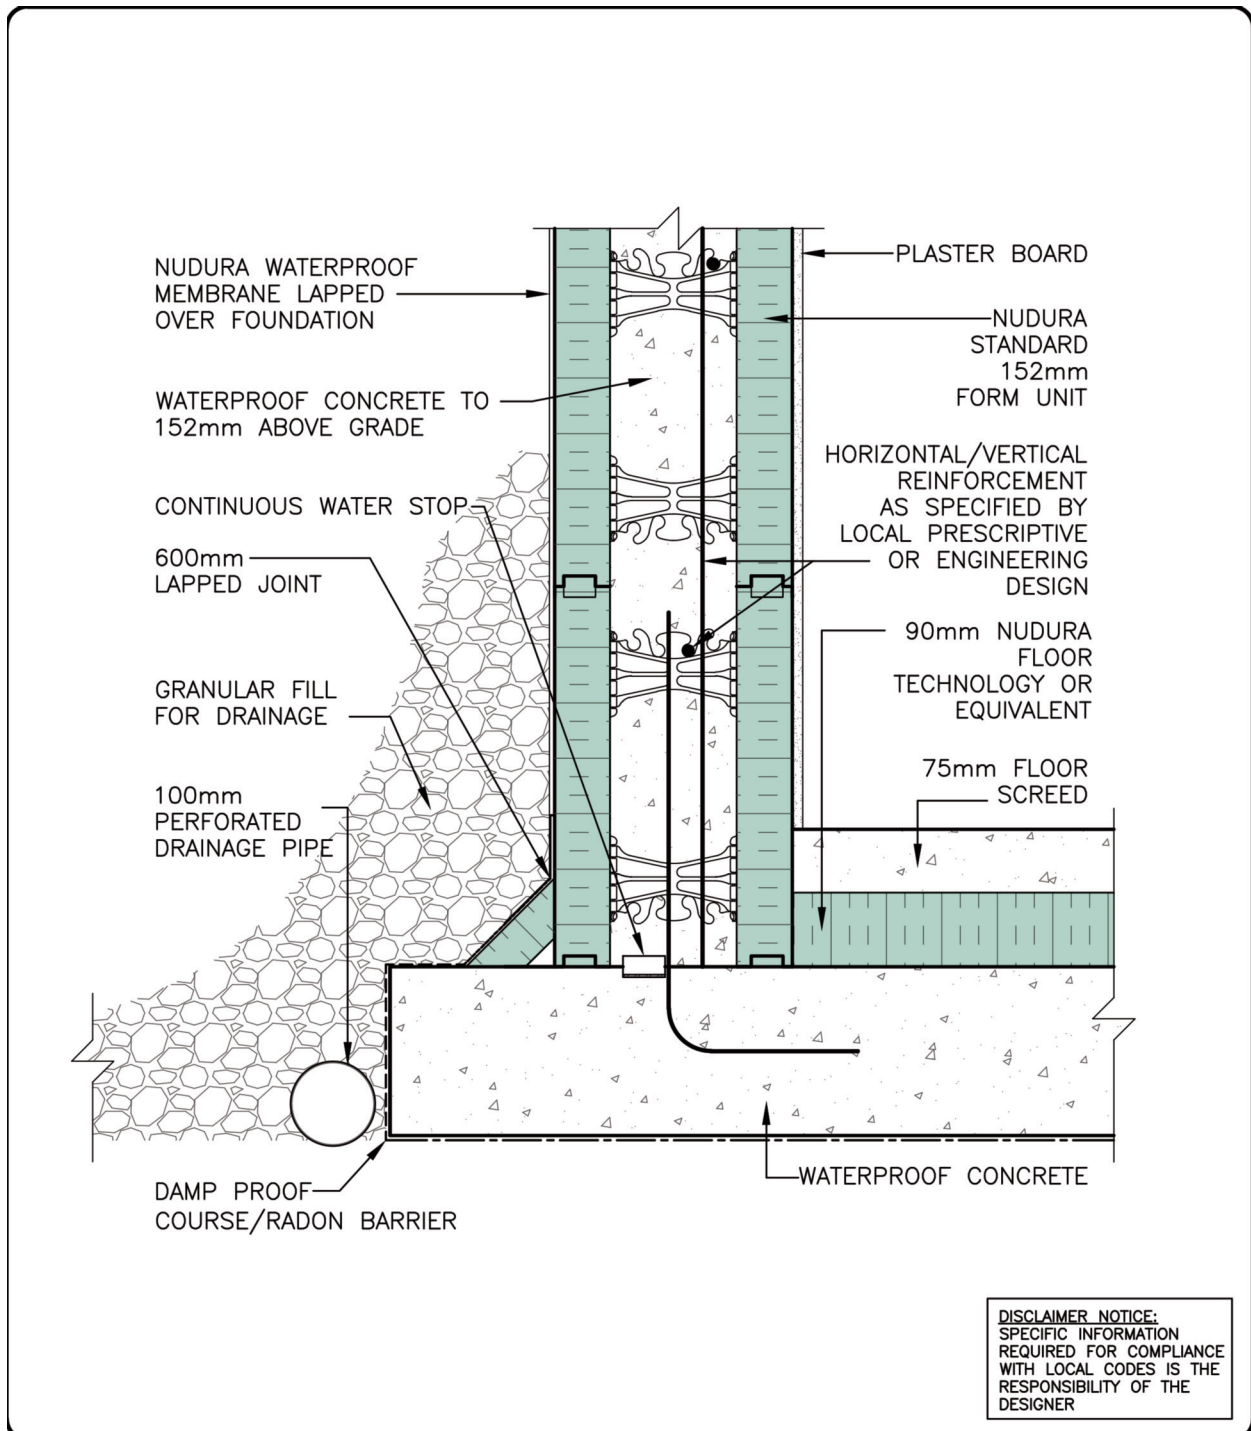

DISCLAIMER NOTICE:
SPECIFIC INFORMATION
REQUIRED FOR COMPLIANCE
WITH LOCAL CODES IS THE
RESPONSIBILITY OF THE
DESIGNER



STANDARD 152mm FORM UNIT
BEARING SLAB/BASEMENT
FOUNDATION DETAILS
DAMP PROOF COURSING w/
RADON PROVISIONS

REV. NO. 001 KS	DWG NO. CE-1
DATE: SEPT 2015	
DRAWN BY: K. STILL	SCALE: 1 : 8