


# TYPICAL DETAILS CE-2

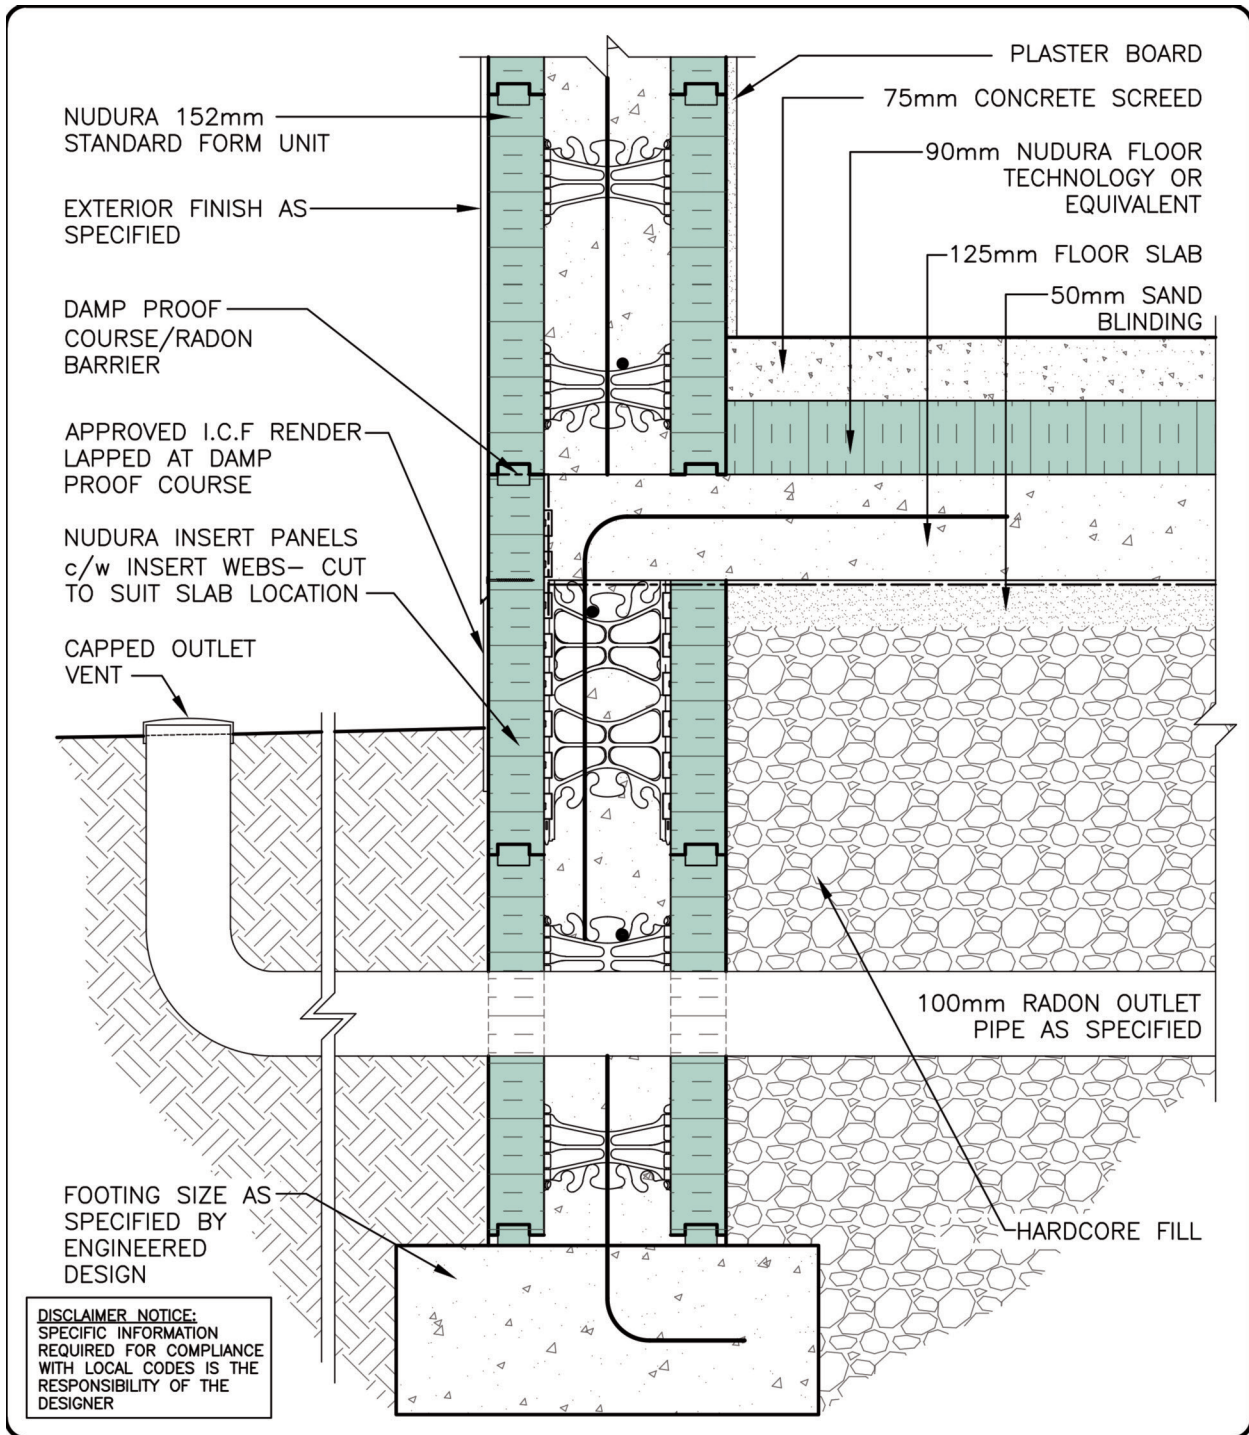

STANDARD 152mm FORM UNIT  
 STRIP FOOTING  
 FOUNDATION DETAILS  
 DAMP PROOF COURSEING w/  
 RADON PROVISIONS

REV. NO. 002 KS	DWG NO. CE-2
REV. DATE: SEPT 2015	
DRAWN BY: K. STILL	SCALE: 1 : 8