


# TYPICAL DETAILS CE-3

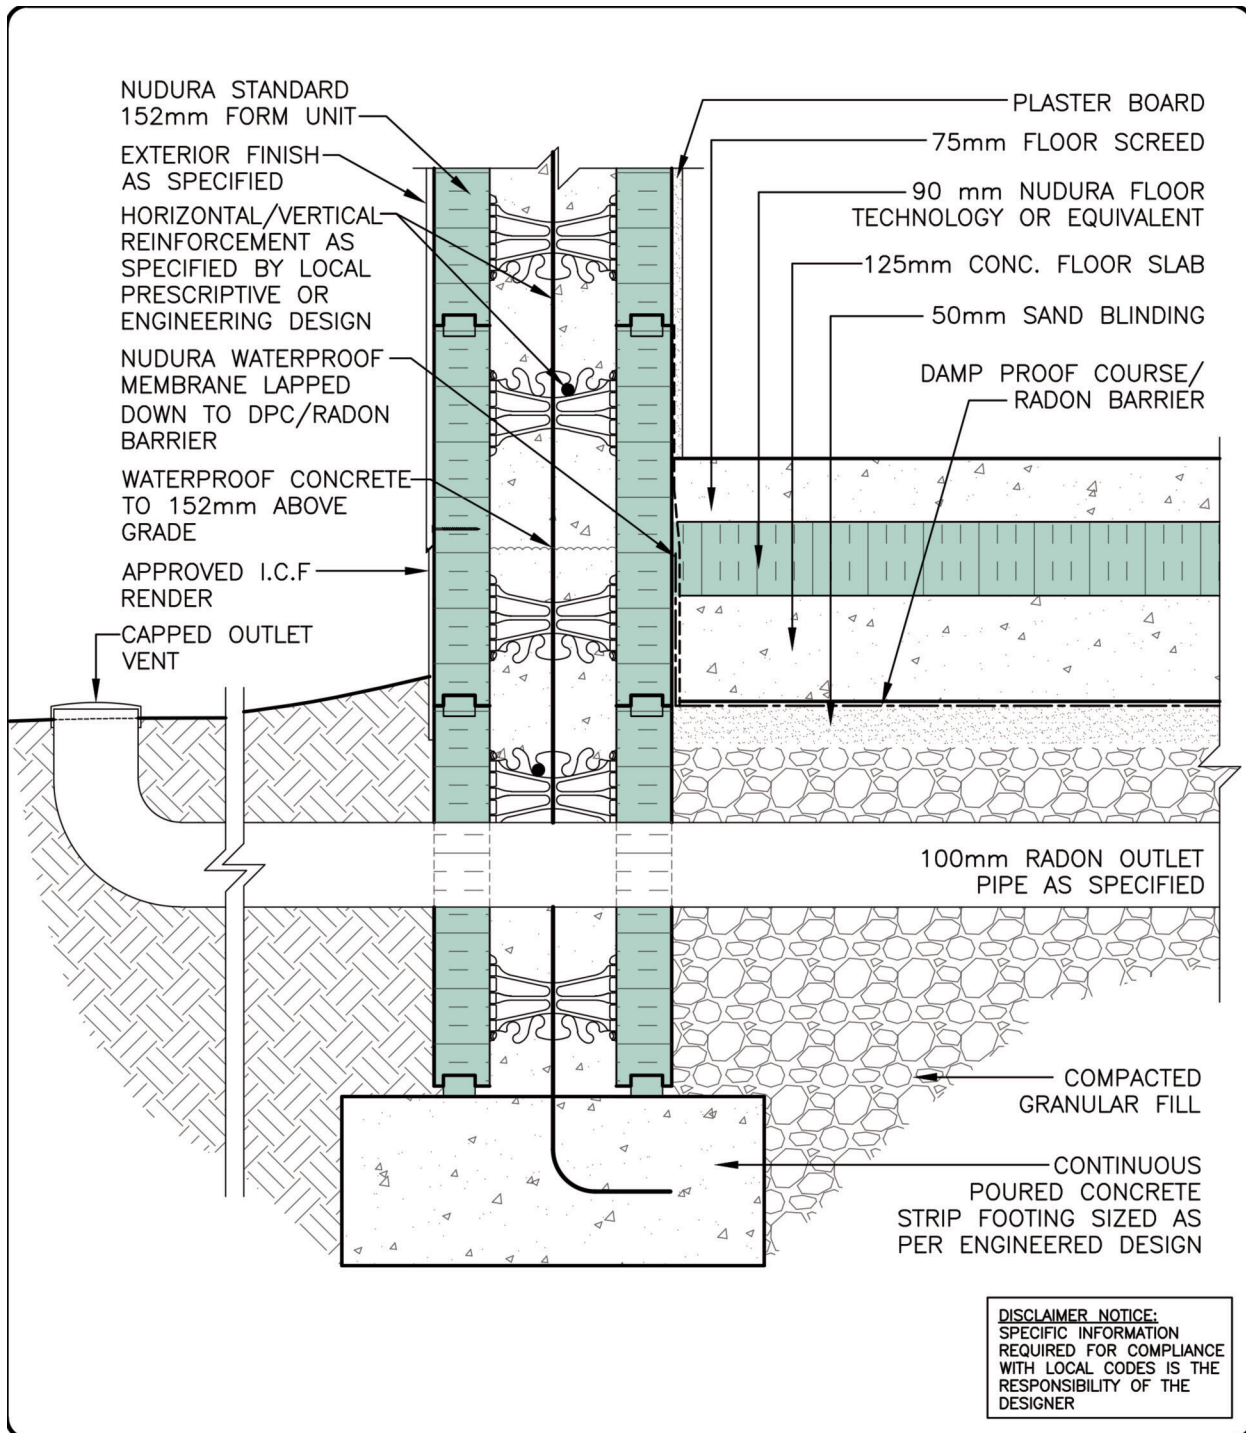

STANDARD 152mm FORM UNIT  
 STRIP FOOTING  
 FOUNDATION DETAILS  
 DAMP PROOF COURSING w/  
 RADON PROVISIONS

REV. NO.  
 001 KS  
 DATE:  
 SEPT 2015  
 DRAWN BY:  
 K. STILL

DWG NO.  
 CE-3  
 SCALE:  
 1 : 8