


TYPICAL DETAILS CE-4

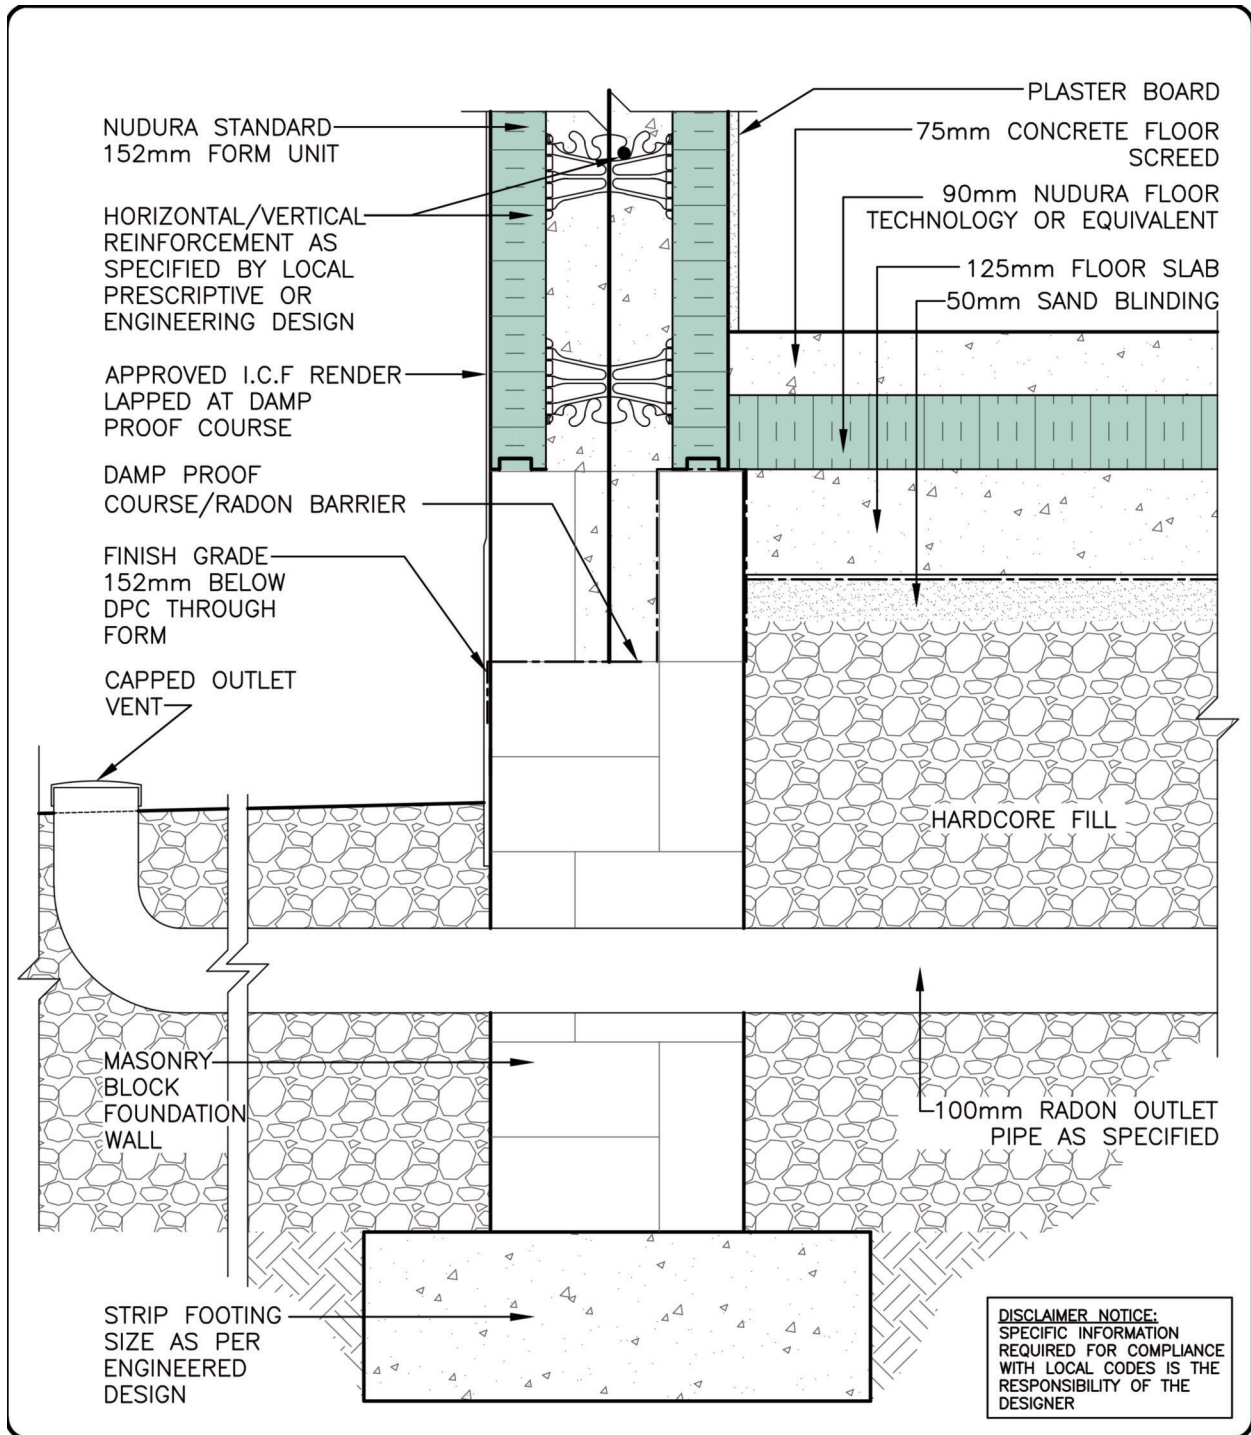

STANDARD 152 mm FORM UNIT
 STRIP FOOTING
 FOUNDATION DETAILS
 DAMP PROOF COURSING w/
 RADON PROVISIONS

REV. NO. 001 KS	DWG NO. CE-4
DATE: SEPT 2015	
DRAWN BY: K. STILL	SCALE: 1 : 8