


# TYPICAL DETAILS CE-8

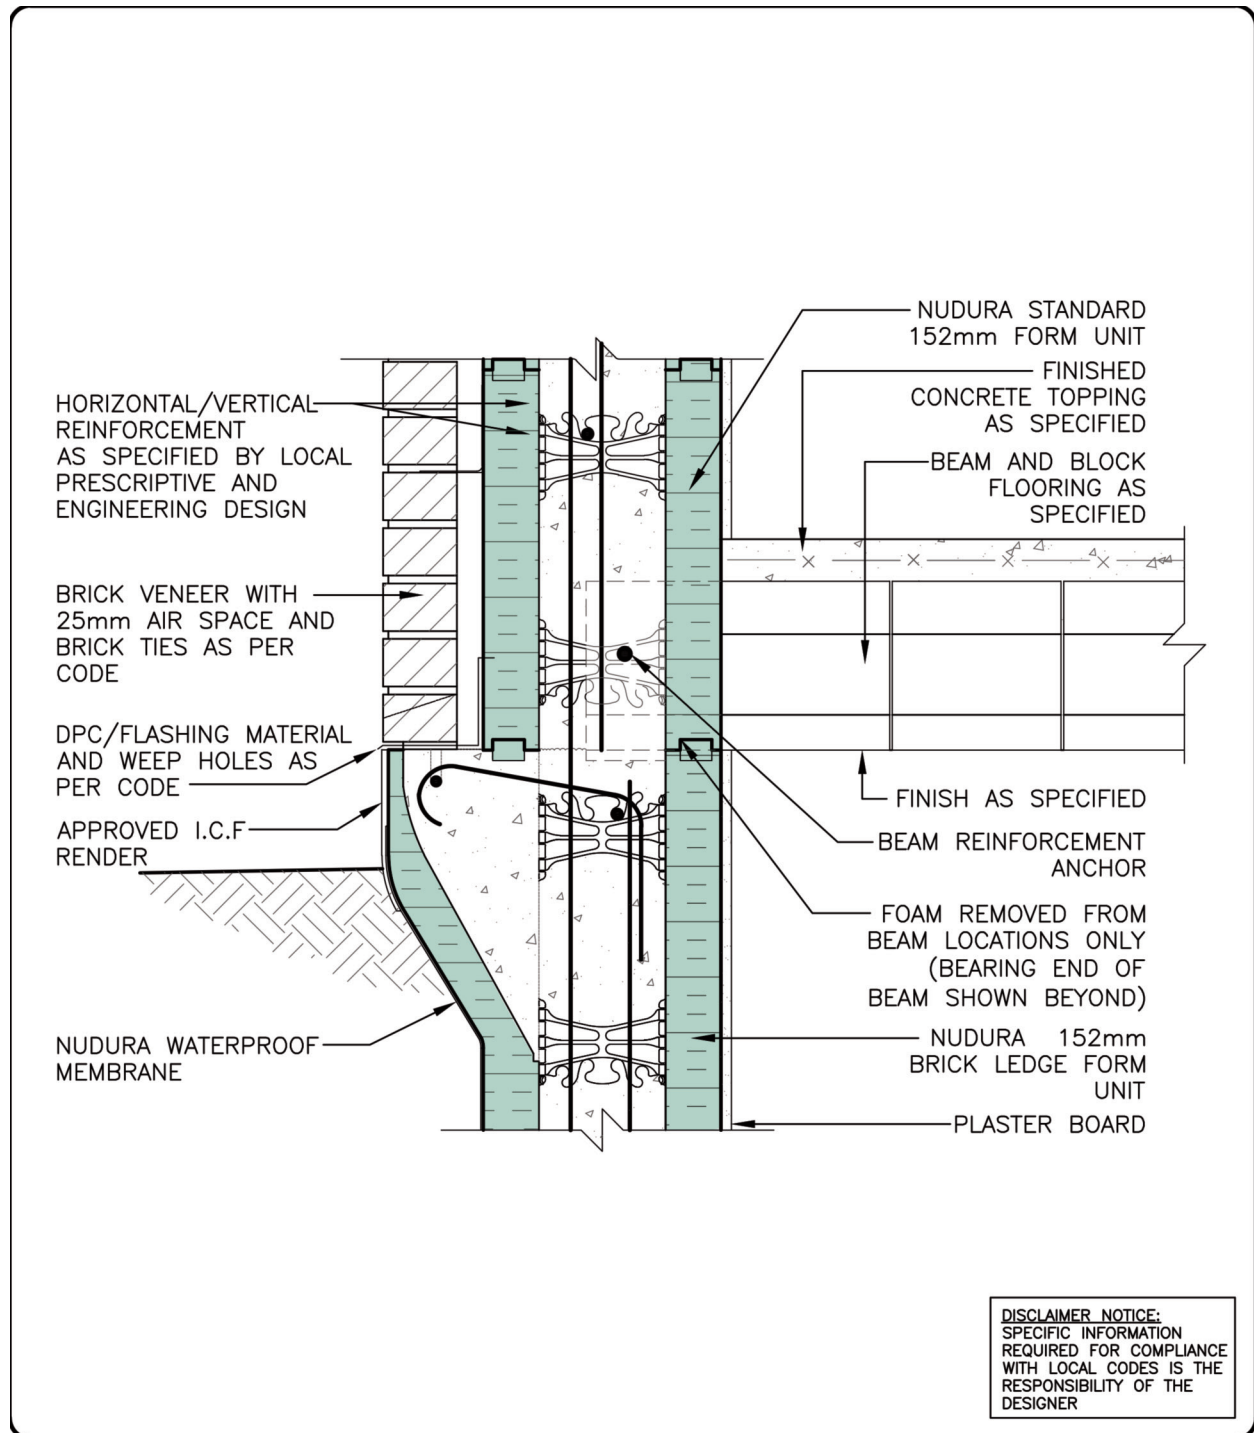

STANDARD 152mm FORM UNIT  
BLOCK AND BEAM FLOOR  
CONNECTION DETAIL AT GRADE  
BRICK VENEER FINISH

REV. NO. 001 KS	DWG NO. CE-8
DATE: SEPT 2015	
DRAWN BY: K. STILL	SCALE: 1 : 8