


TYPICAL DETAILS CE-11

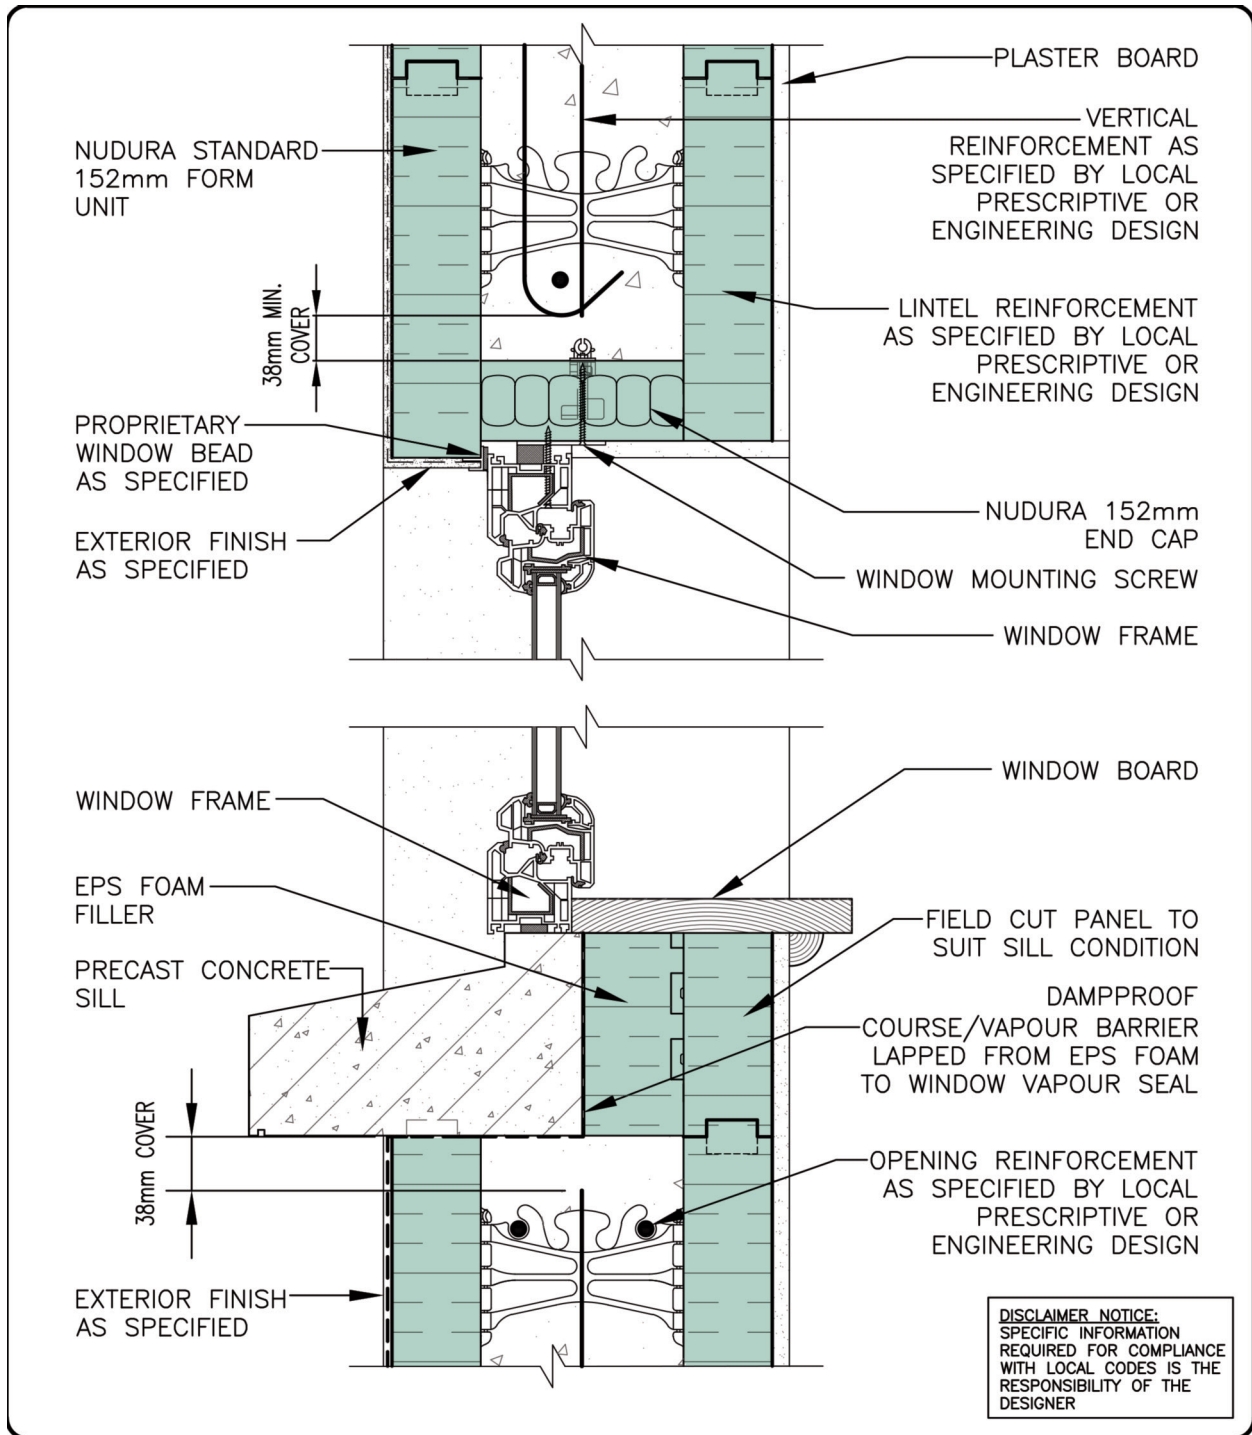

STANDARD 152mm FORM UNIT
WINDOW DETAILS
WINDOW HEAD AND PRECAST SILL
DAMP PROOF COURSING
EXTERIOR FINISH AS SPECIFIED

REV. NO. 001 KS	DWG NO. CE-11
DATE: SEPT 2015	
DRAWN BY: K. STILL	SCALE: 1 : 5