


# TYPICAL DETAILS CE-12

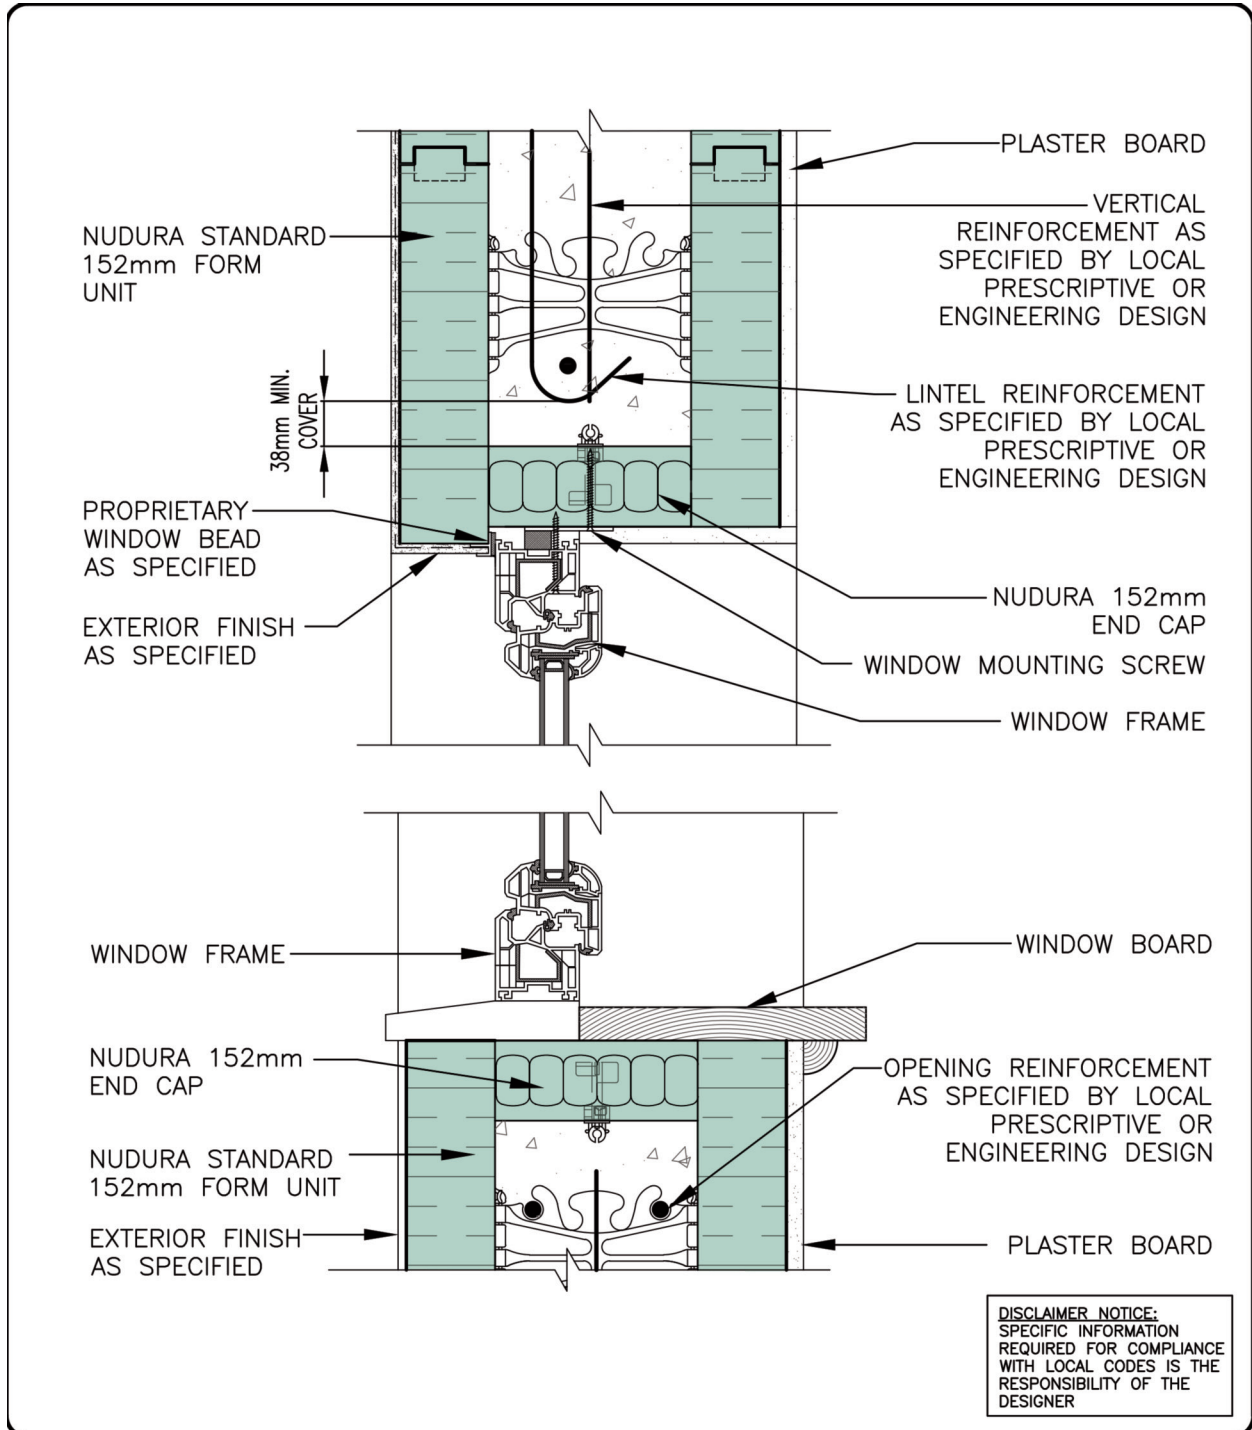

STANDARD 152mm FORM UNIT  
WINDOW DETAILS  
WINDOW HEAD AND SILL  
DAMP PROOF COURSE  
EXTERIOR FINISH AS SPECIFIED

REV. NO. 001 KS	DWG NO. CE-12
DATE: SEPT 2015	
DRAWN BY: K. STILL	SCALE: 1 : 5