


TYPICAL DETAILS CE-14

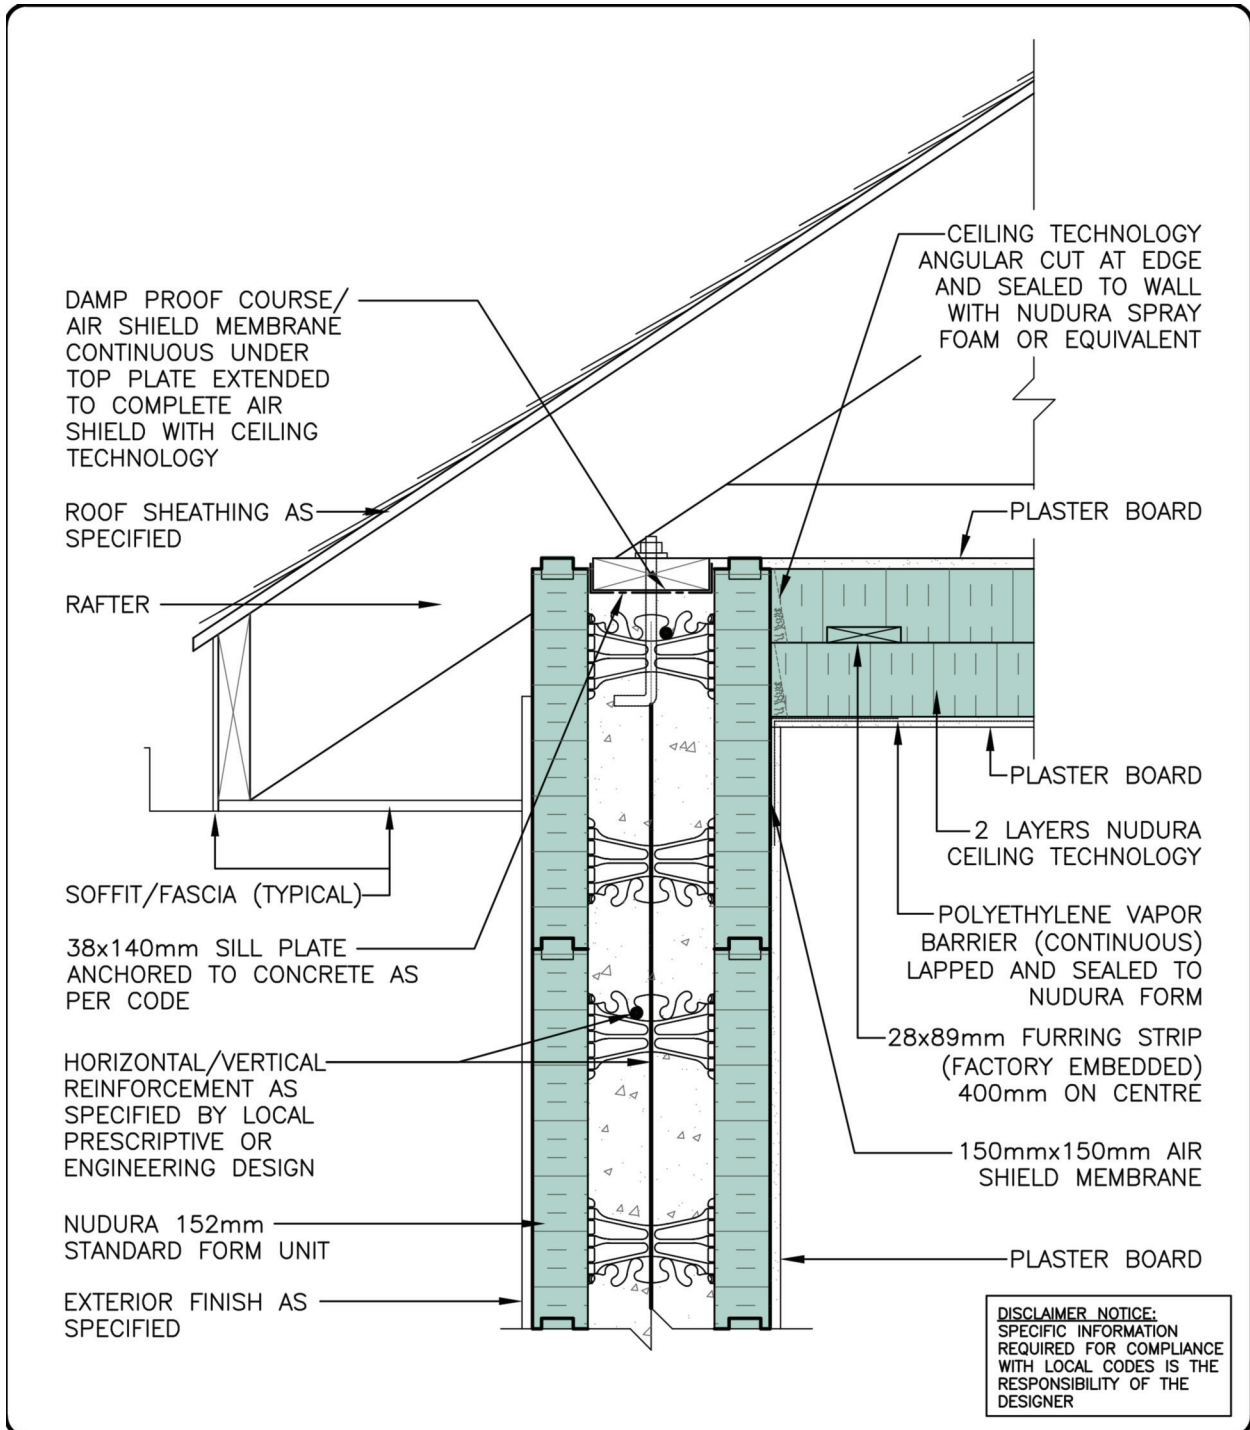

STANDARD 152mm FORM UNIT
 ROOF RAFTER DETAIL
 AT TOP PLATE
 DAMP PROOF COURSE
 EXTERIOR FINISH AS SPECIFIED

| | |
|-------------------------|------------------|
| REV. NO. 001 KS | DWG NO. CE-14 |
| REV. DATE: SEPT 2015 | |
| DRAWN BY: K. STILL | SCALE: 1 : 8 |