


TYPICAL DETAILS C-3

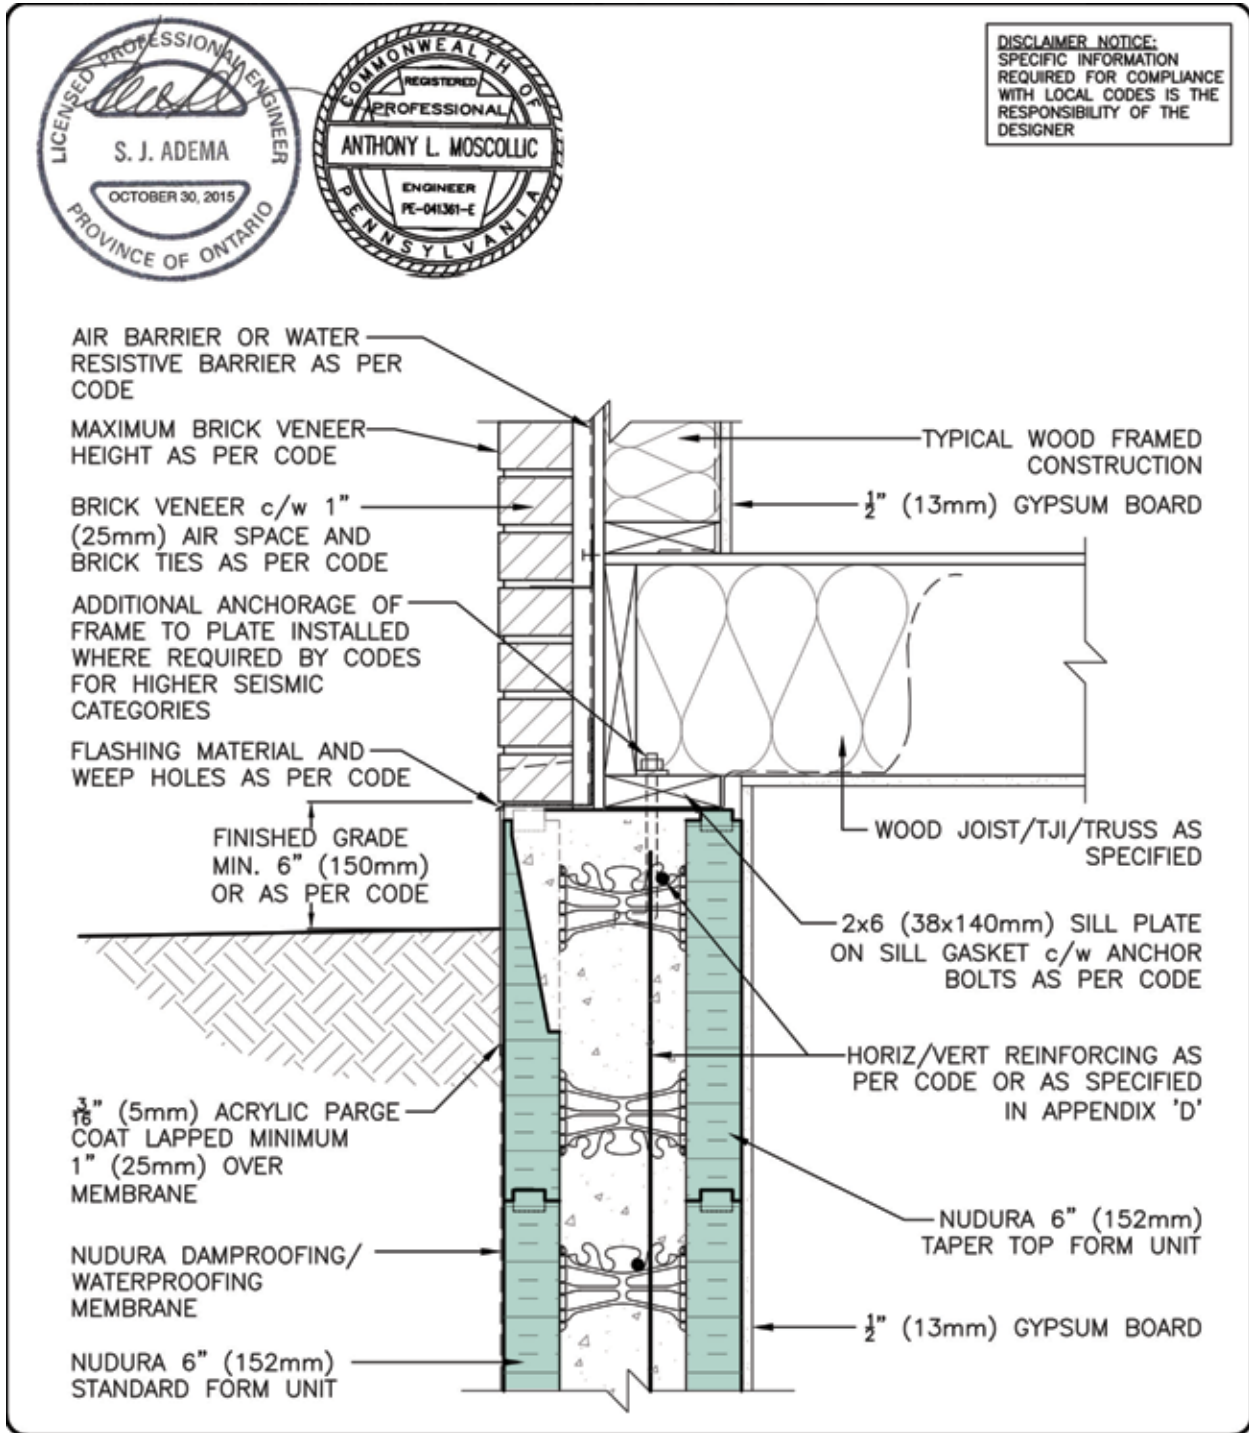

NUDURA 6" (152mm) TAPER TOP
NUDURA 6" (152mm) FORM UNIT
BELOW GRADE
WOOD FRAME ABOVE GRADE
BRICK VENEER FINISH

REV. NO.

004 KS

DATE:

SEPT 2015

DRAWN BY:

J.N / N.L

DWG NO.

C-3

SCALE:

"Not to Scale"